

SITE PLAN SHOWING VIEWING POSITIONS




VIEW 1 EXISTING



VIEW 2 EXISTING



VIEW 3 EXISTING

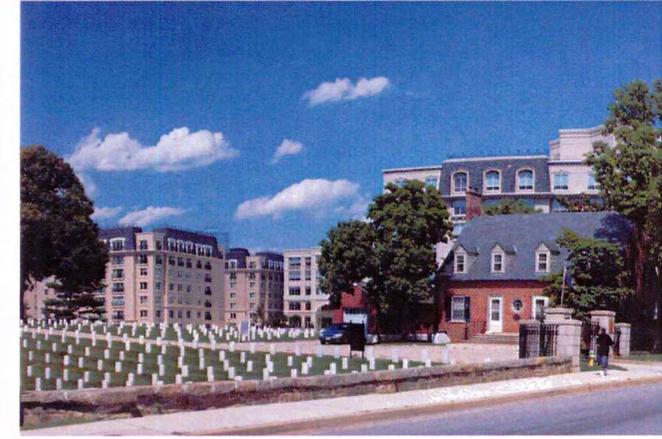


VIEW 4 EXISTING




VIEW 1 PROPOSED



VIEW 2 PROPOSED

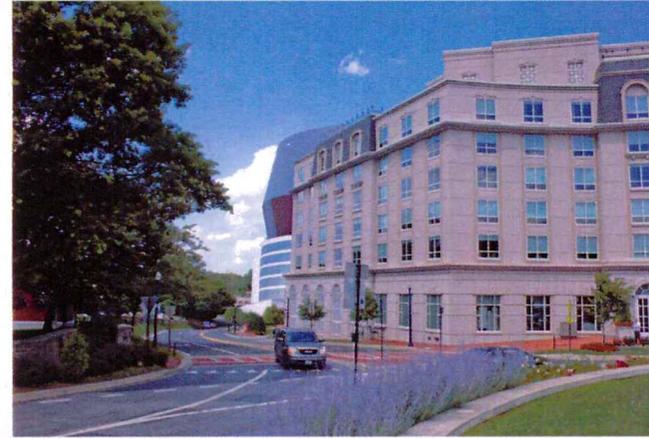

VIEW 3 PROPOSED

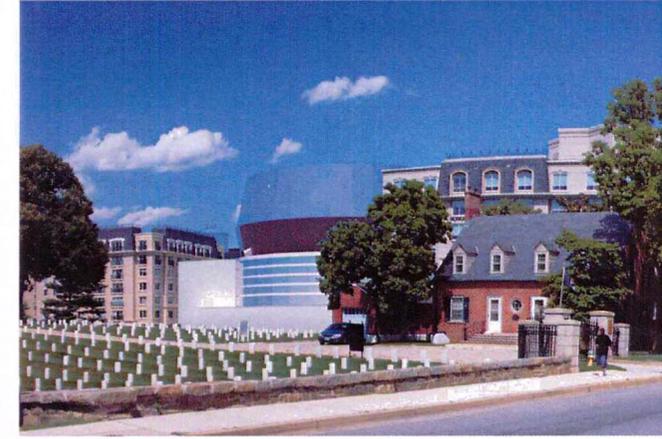

VIEW 4 PROPOSED

EXISTING AND PROPOSED STREET VIEWS

MARYLAND THEATRE FOR THE PERFORMING ARTS


PARK PLACE, ANNAPOLIS, MD

JULY 2 2009 © M+J

MARTINEZ+JOHNSON
ARCHITECTURE



SITE PLAN SHOWING VIEWING POSITIONS

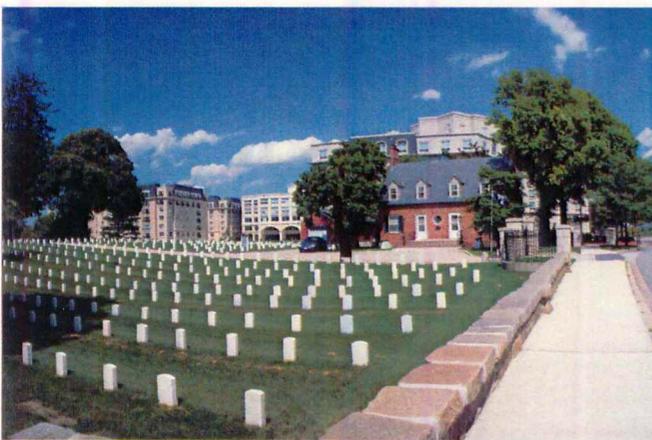


VIEW 5 EXISTING




VIEW 6 EXISTING



VIEW 7 EXISTING

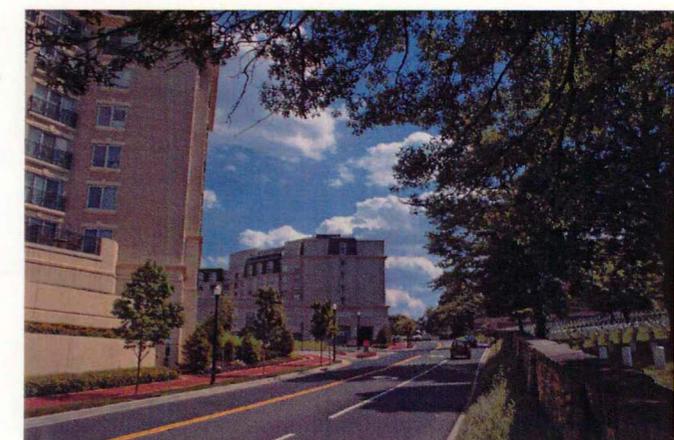

VIEW 8 EXISTING

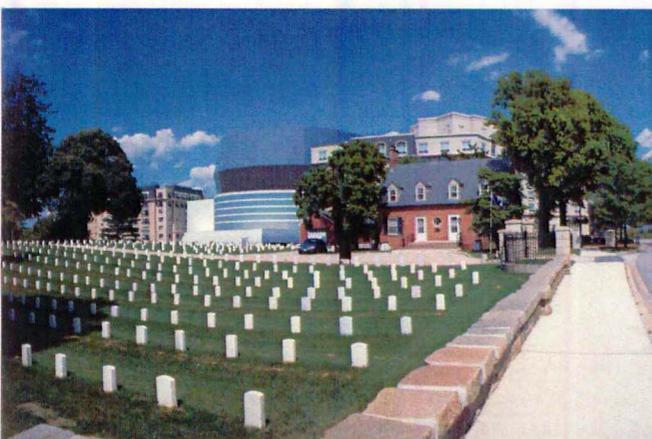


VIEW 5 PROPOSED



VIEW 6 PROPOSED



VIEW 7 PROPOSED

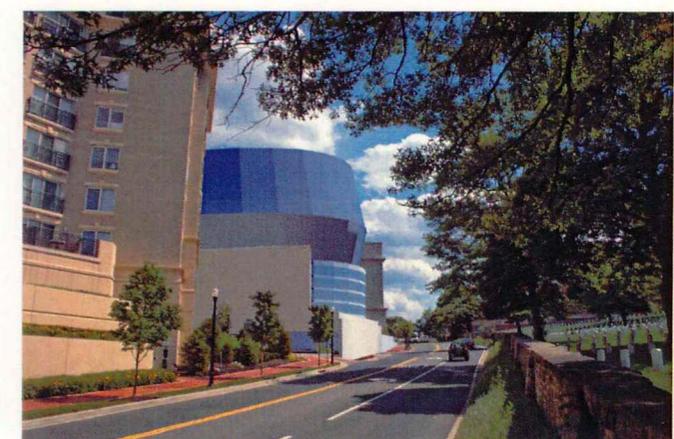

VIEW 8 PROPOSED

EXISTING AND PROPOSED STREET VIEWS


MARYLAND THEATRE FOR THE PERFORMING ARTS

PARK PLACE, ANNAPOLIS, MD

JULY 2 2009 © M+J

MARTINEZ+JOHNSON

ARCHITECTURE

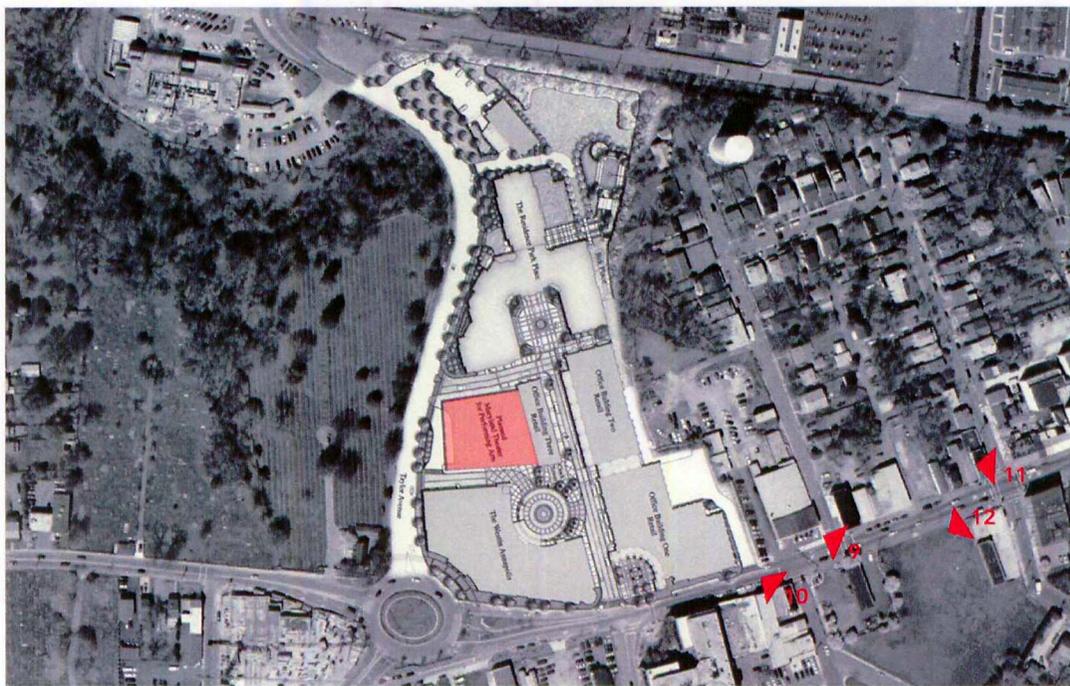


SITE PLAN SHOWING VIEWING POSITIONS




VIEW 9 EXISTING and PROPOSED



VIEW 10 EXISTING and PROPOSED

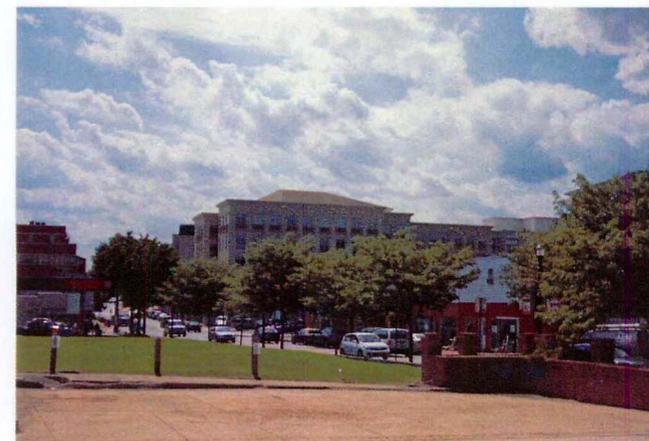

VIEW 11 EXISTING and PROPOSED

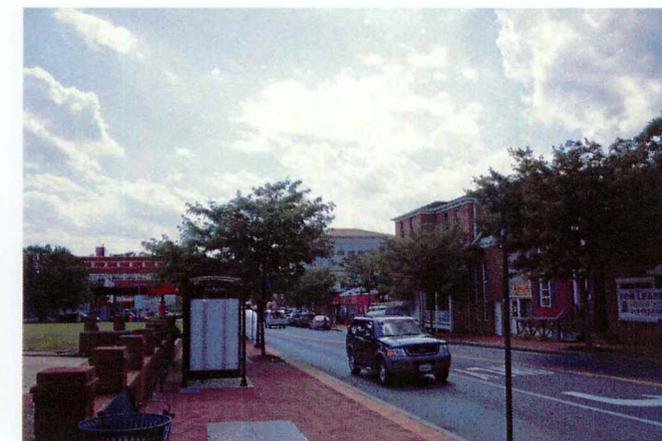

VIEW 12 EXISTING and PROPOSED

EXISTING AND PROPOSED STREET VIEWS


MARYLAND THEATRE FOR THE PERFORMING ARTS

PARK PLACE, ANNAPOLIS, MD

JULY 2 2009 © M+J

MARTINEZ+JOHNSON

ARCHITECTURE

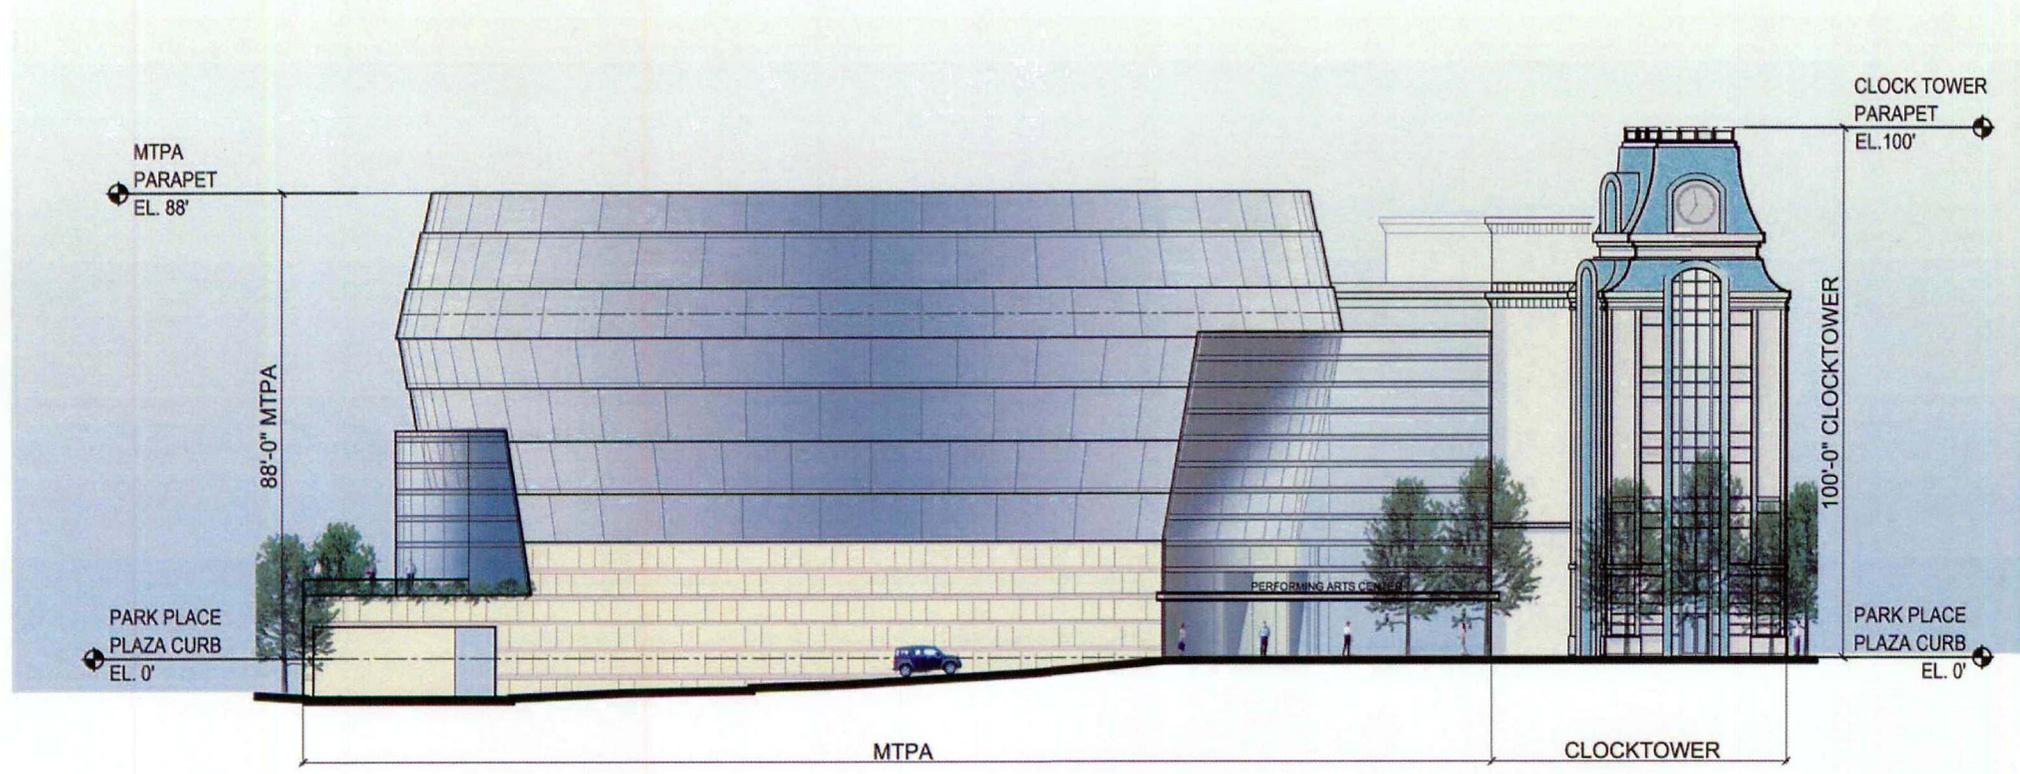

SOUTH ELEVATION


SCALE 1:16

MARYLAND THEATRE FOR THE PERFORMING ARTS

PARK PLACE, ANNAPOLIS, MD

JULY 2 2009 © M+J

MARTINEZ+JOHNSON
ARCHITECTURE

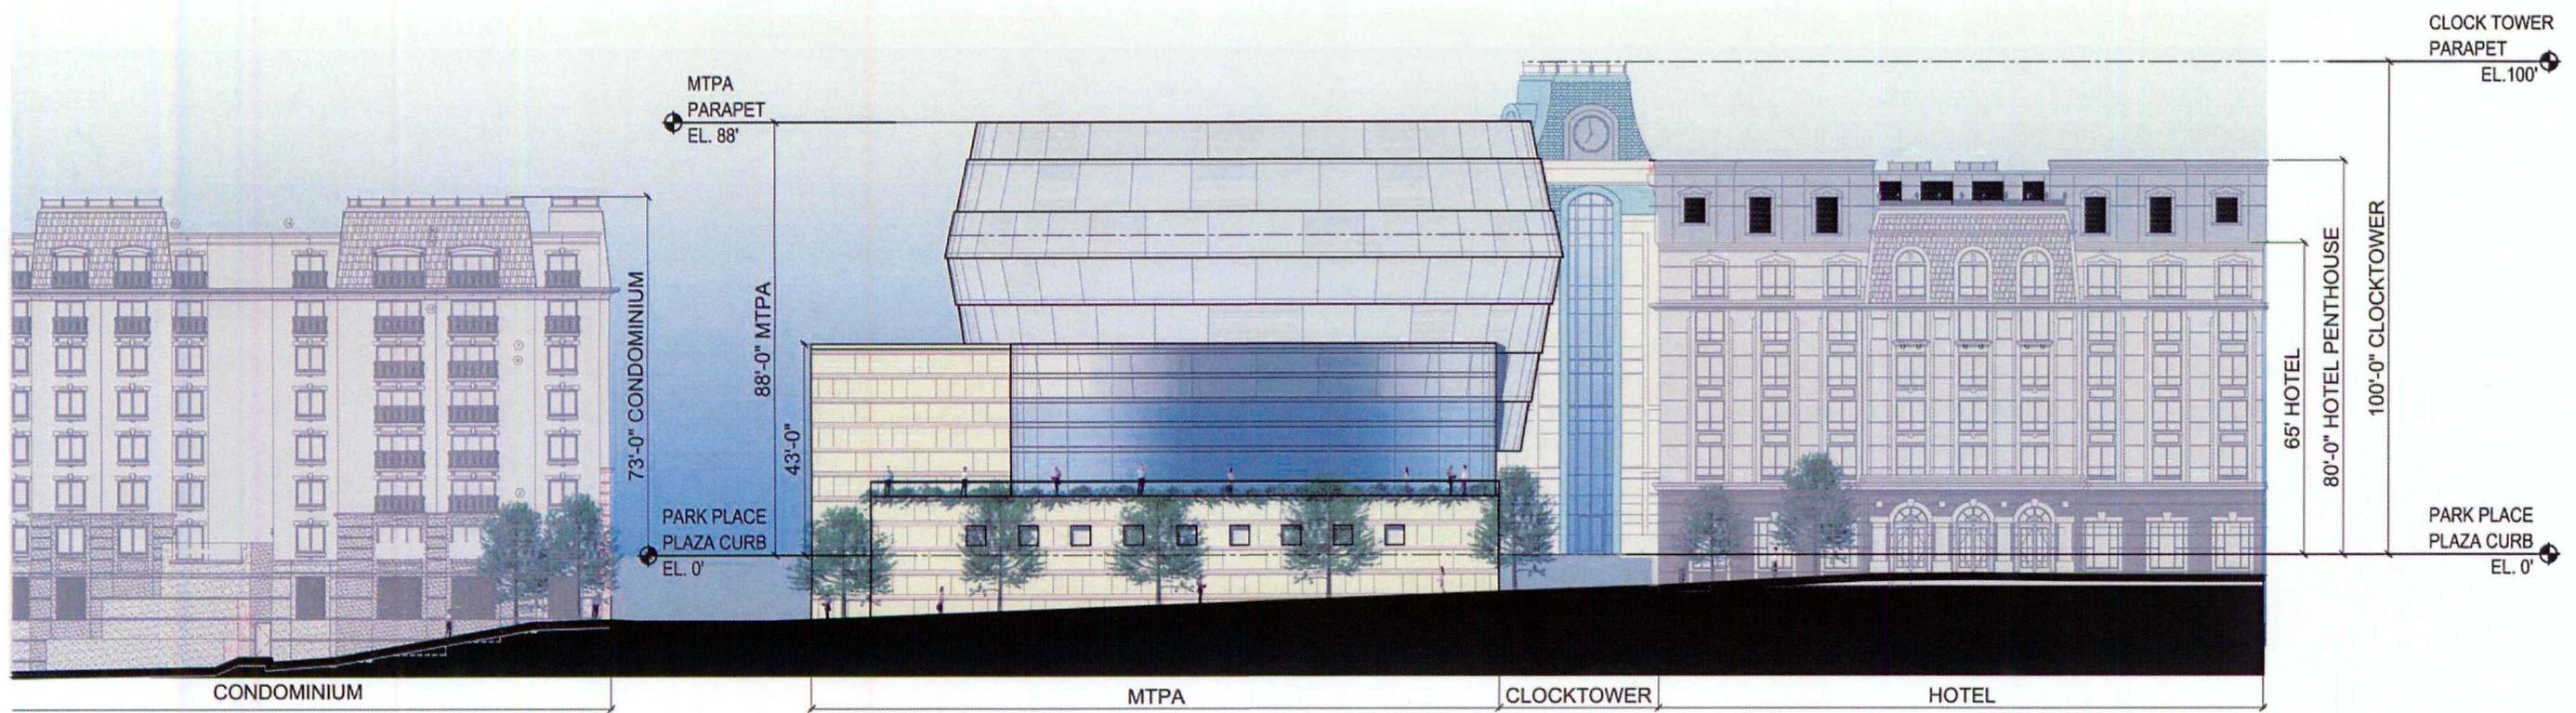

EAST ELEVATION

SCALE 1:16

MARYLAND THEATRE FOR THE PERFORMING ARTS

PARK PLACE, ANNAPOLIS, MD

JULY 2 2009 © M+J

MARTINEZ+JOHNSON
ARCHITECTURE



3,294'-0"



SIGHT LINE STUDY

MARYLAND THEATRE FOR THE PERFORMING ARTS

PARK PLACE, ANNAPOLIS, MD

JULY 2 2009 © M+J

MARTINEZ+JOHNSON
ARCHITECTURE