



Interior of Garages - Hillman Garage



PARK ANNAPOLIS Garage Signage




New signage for other garages has a family-feel



Interior Trolley Signage - Window graphic on glass




Parking Mobile App

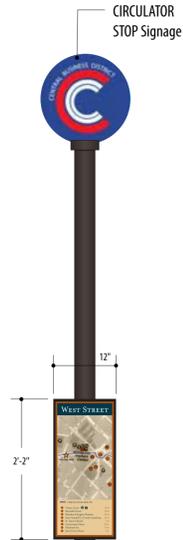


SCALE: 3/4" = 1'-0"

New Parking trailblazer signage

Pedestrian Map on existing CIRCULATOR poles

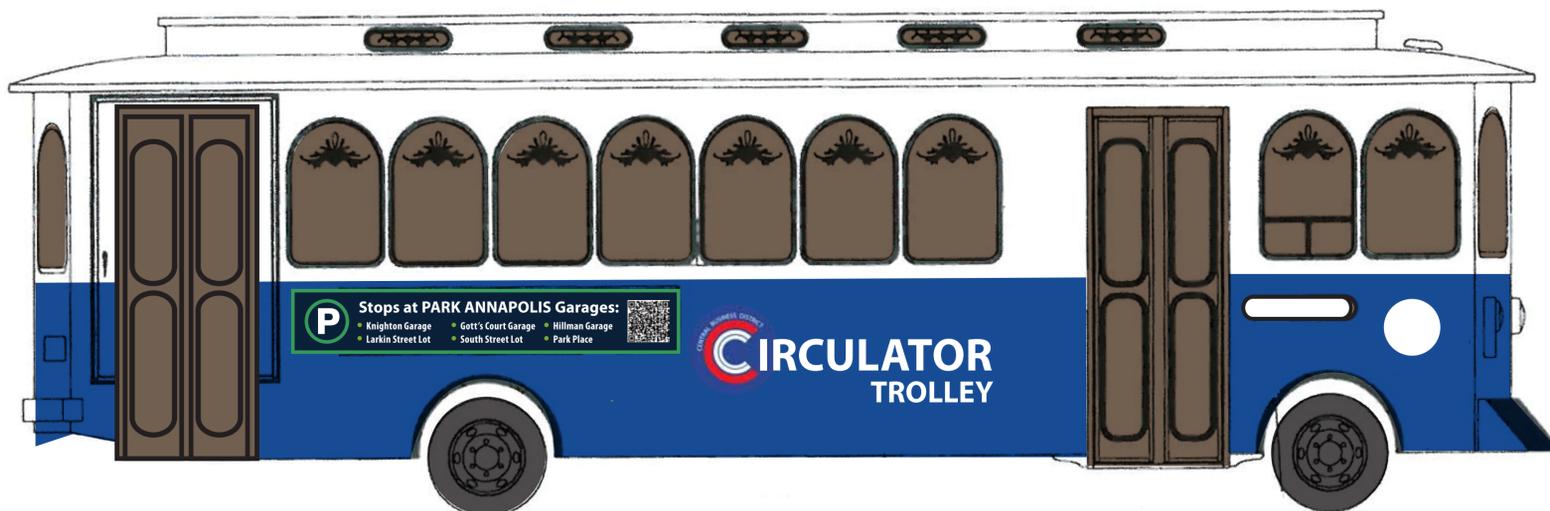

Panel on Trolley listing Garages with CIRCULATOR QR CODE

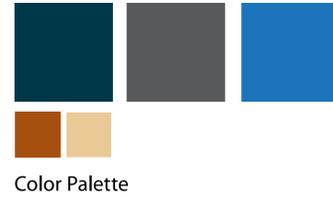

NOTES:


- Max of two messages per panel
- Limited color palette - inspired by water
- Sail shapes incorporated into designs
- Large Vehicular signs are modular
- TAC "P" is incorporated into design/palette

High speed roads entering Annapolis

Downtown Annapolis

Downtown Annapolis

Adjacent Neighborhoods

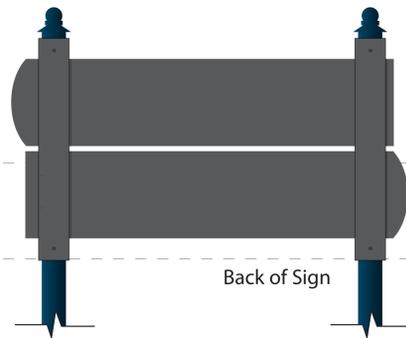

Back of Sign



Vehicular Trailblazer (25 mph & more)



City Marker



Downtown Trailblazer (new pole)




Parking Trailblazer (new pole)



Parking Trailblazer



Pedestrian Map on existing poles

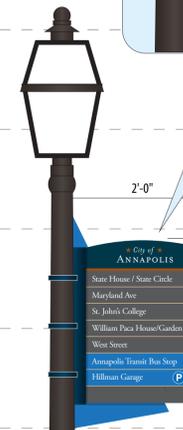

Pedestrian Directional (8 messages)




Pedestrian Kiosk (2-sided)




Vehicular Directional (25 mph & less)




Trailblazer

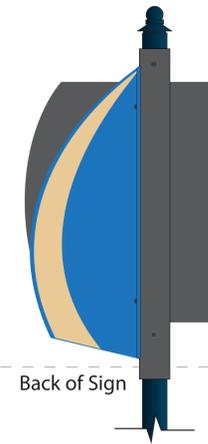

Back of Sign

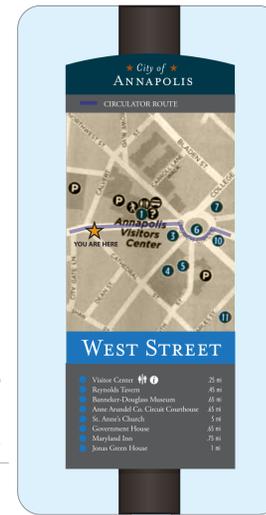

Pedestrian map with distances to nearby destinations.

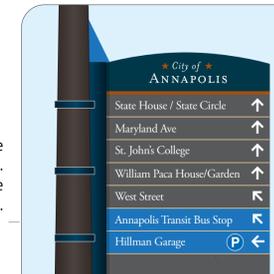

Signs to replace NAVIGATE ANNAPOLIS signs. Smaller overall size than current signs.

SCALE: 3/4" = 1'-0"



Color Palette

High speed roads entering Annapolis

Downtown Annapolis


Downtown Annapolis

Adjacent Neighborhoods


15'-0"
13'-6"
12'-0"
10'-6"
9'-0"
7'-6"
6'-0"



Vehicular Directional
(25 MHP & More)

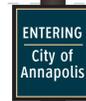

City Marker

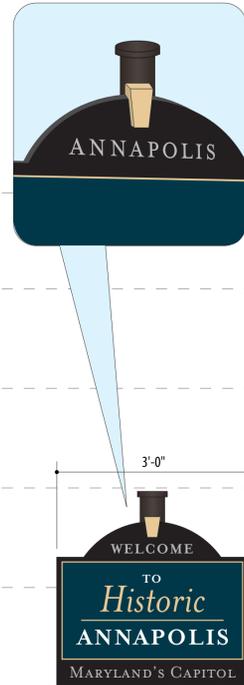

Downtown Trailblazer
(new pole)


Dimensional keystone element.




Parking Trailblazer



Parking "P" has no resemblance to PARKANNAPOLIS.

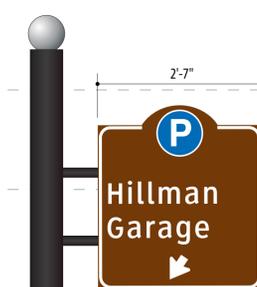

Parking Trailblazer

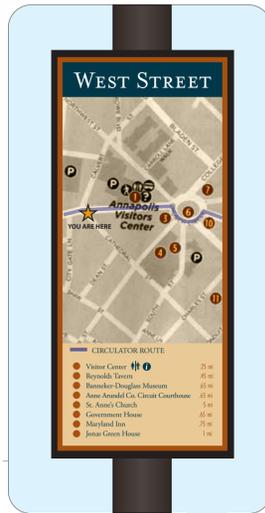

Pedestrian map with distances to nearby destinations.



2'-2"
12"

Pedestrian Map
(existing poles)




CIRCULATOR STOP Signage



Pedestrian Directional
(8 messages)



Signs to replace NAVIGATE ANNAPOLIS signs. Smaller overall size than current signs.

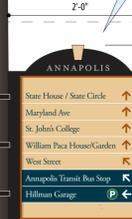


Pedestrian Directional
(8 messages)



Kiosk has Map, destinations, icons, trolley route, QR codes. Other sides can have marketing materials, City map, or other materials.

Pedestrian Kiosk
(2 or 3-sided)

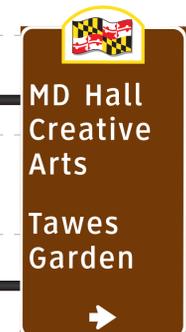

Vehicular Directional
(25 MHP & less)
New pole



Trailblazer

SCALE: 3/4" = 1'-0"



Color Palette

NOTES:


- Smaller panel size
- Color palette - Naval Academy and Historic Annapolis
- Uses icons prominently
- Arch and keystone architectural elements
- Brick base for kiosk

High speed roads entering Annapolis

Downtown Annapolis

Downtown Annapolis

Adjacent Neighborhoods

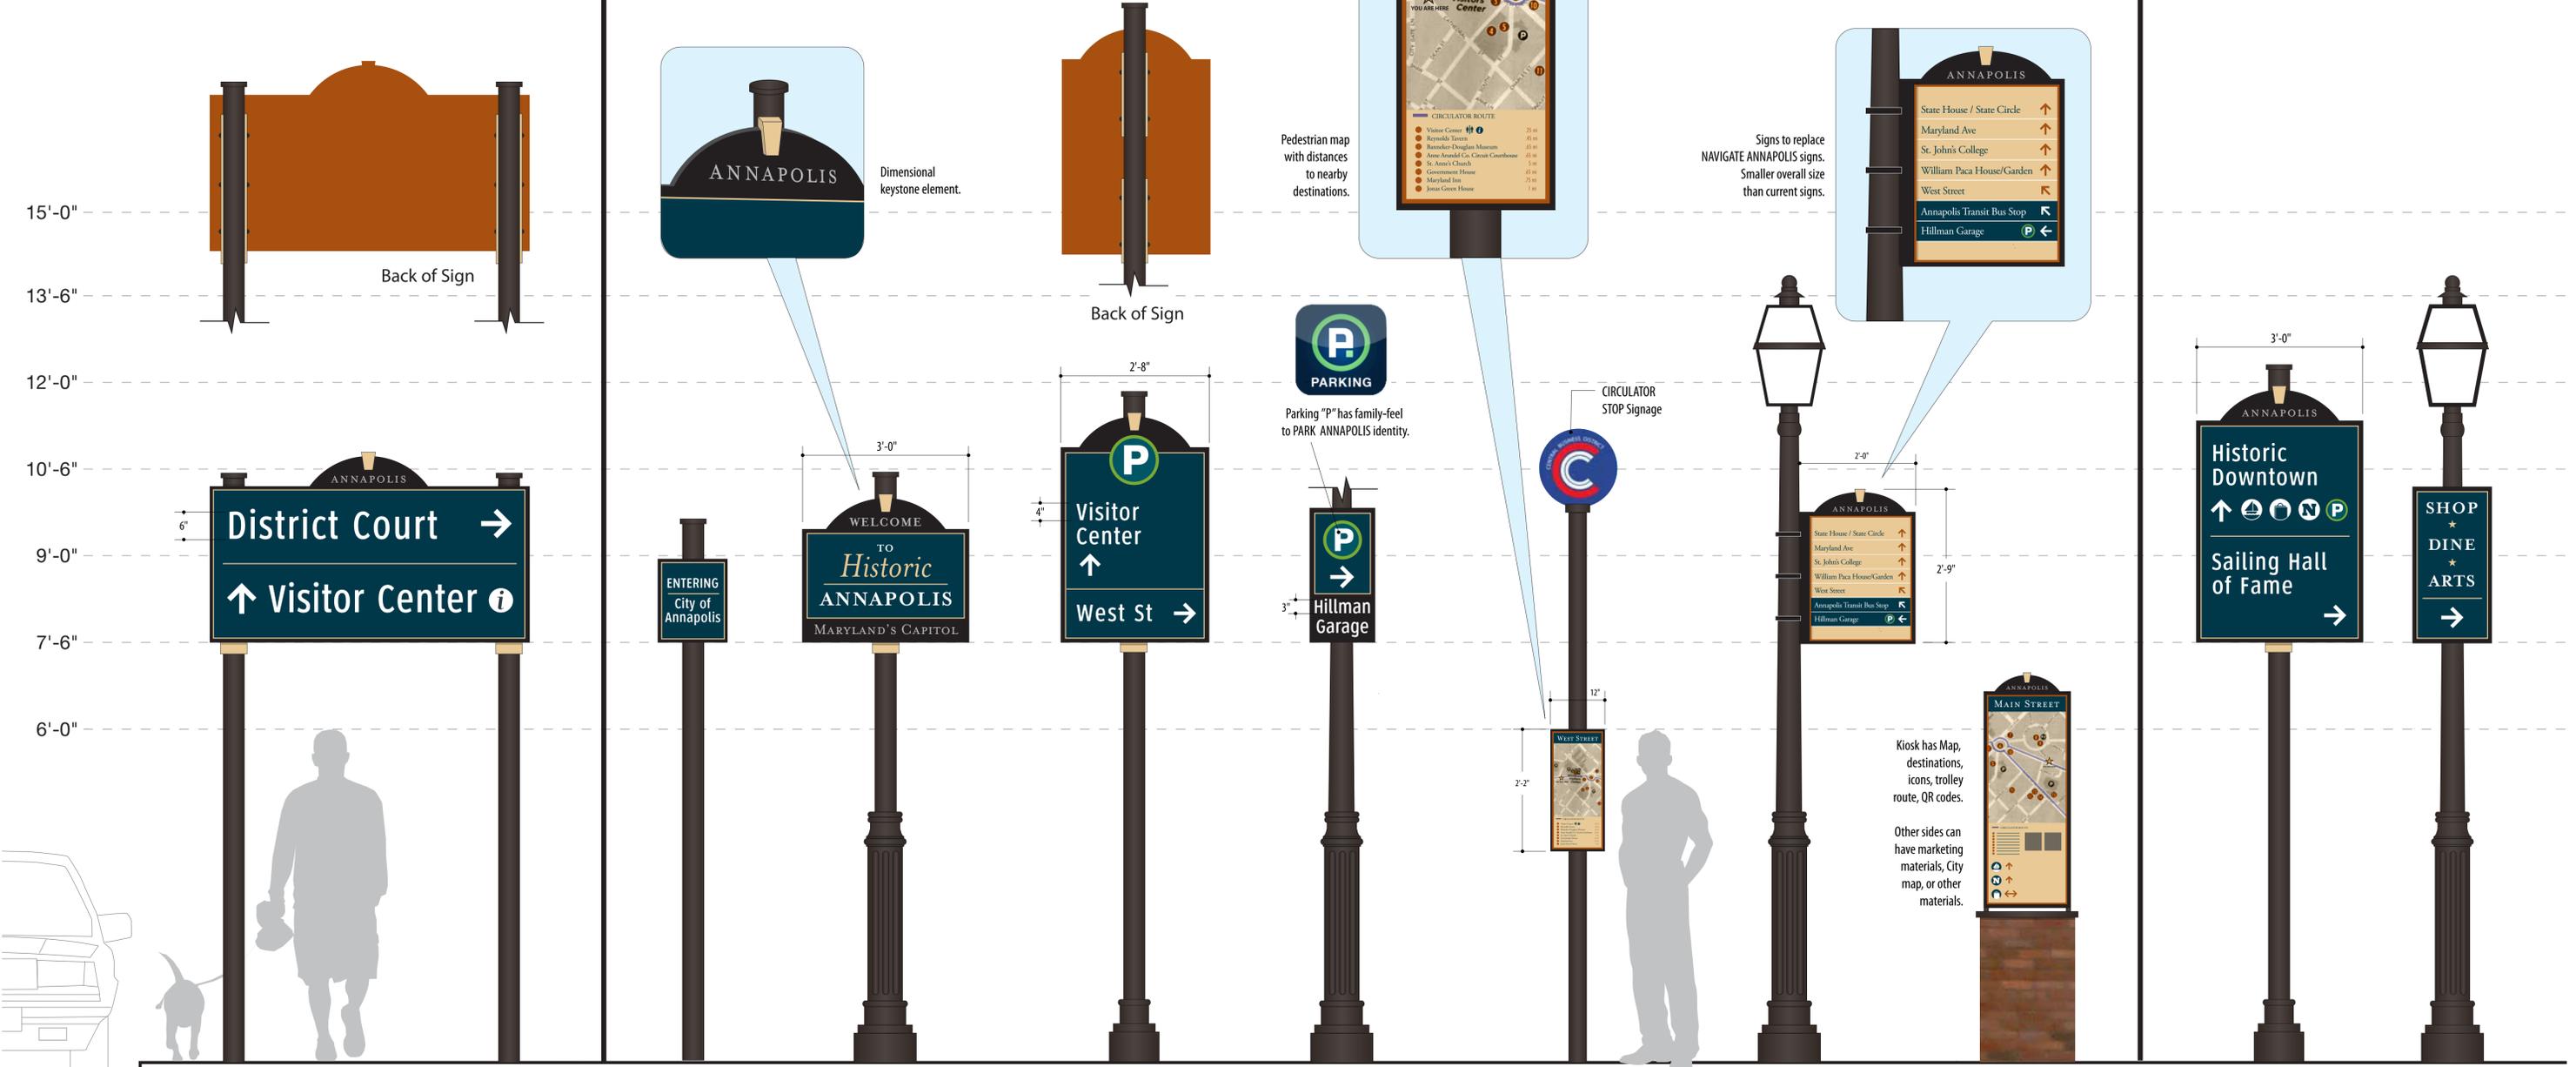

SCALE: 3/4" = 1'-0"

Vehicular Directional (25 MHP & More)

City Marker

Downtown Trailblazer (new pole)

Parking Trailblazer

Parking Trailblazer

Pedestrian Map on existing poles

Pedestrian Directional (8 messages)

Pedestrian Kiosk (2 or 3-sided)

Vehicular Directional (25 MHP & less) New pole

Trailblazer




CIRCULATOR QR code

Pedestrian map with distances to nearby destinations.



Signs to replace NAVIGATE ANNAPOLIS signs. Smaller overall size than current signs.

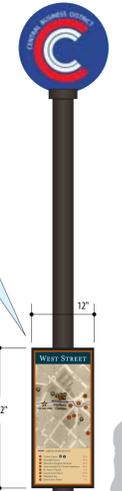

Pedestrian Map on existing poles



Pedestrian Directional (8 messages)



Kiosk has Map, destinations, icons, trolley route, QR codes. Other sides can have marketing materials, City map, or other materials.

Pedestrian Kiosk (2 or 3-sided)



Sidewalk Compasses



Downtown Banner Programs



Decals on kiosks, maps, and even in store/restaurant windows for visitors to scan



Currently available



Pedestrian Crosswalk Signage

SCALE: 3/4" = 1'-0"