




CITY OF ANNAPOLIS, MD
January 3, 2013 | Design Development





merJe

120 North Church Street Suite 208
West Chester, PA 19380
T 484.266.0648
www.merjedesign.com

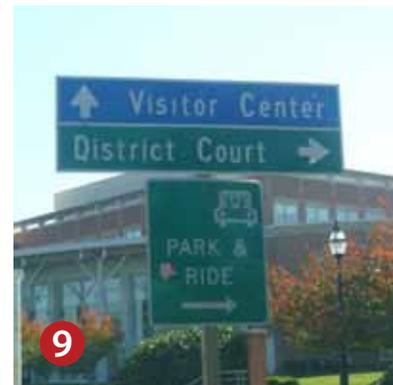

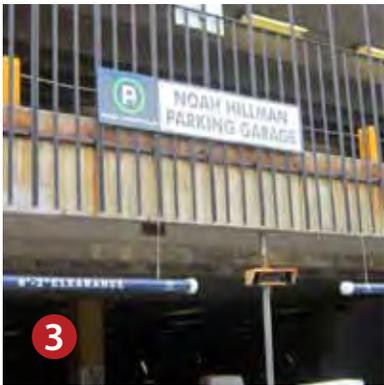

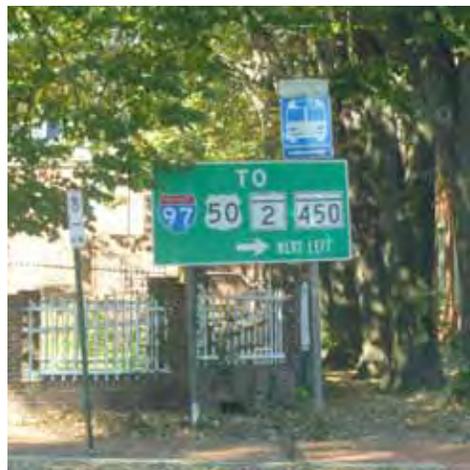

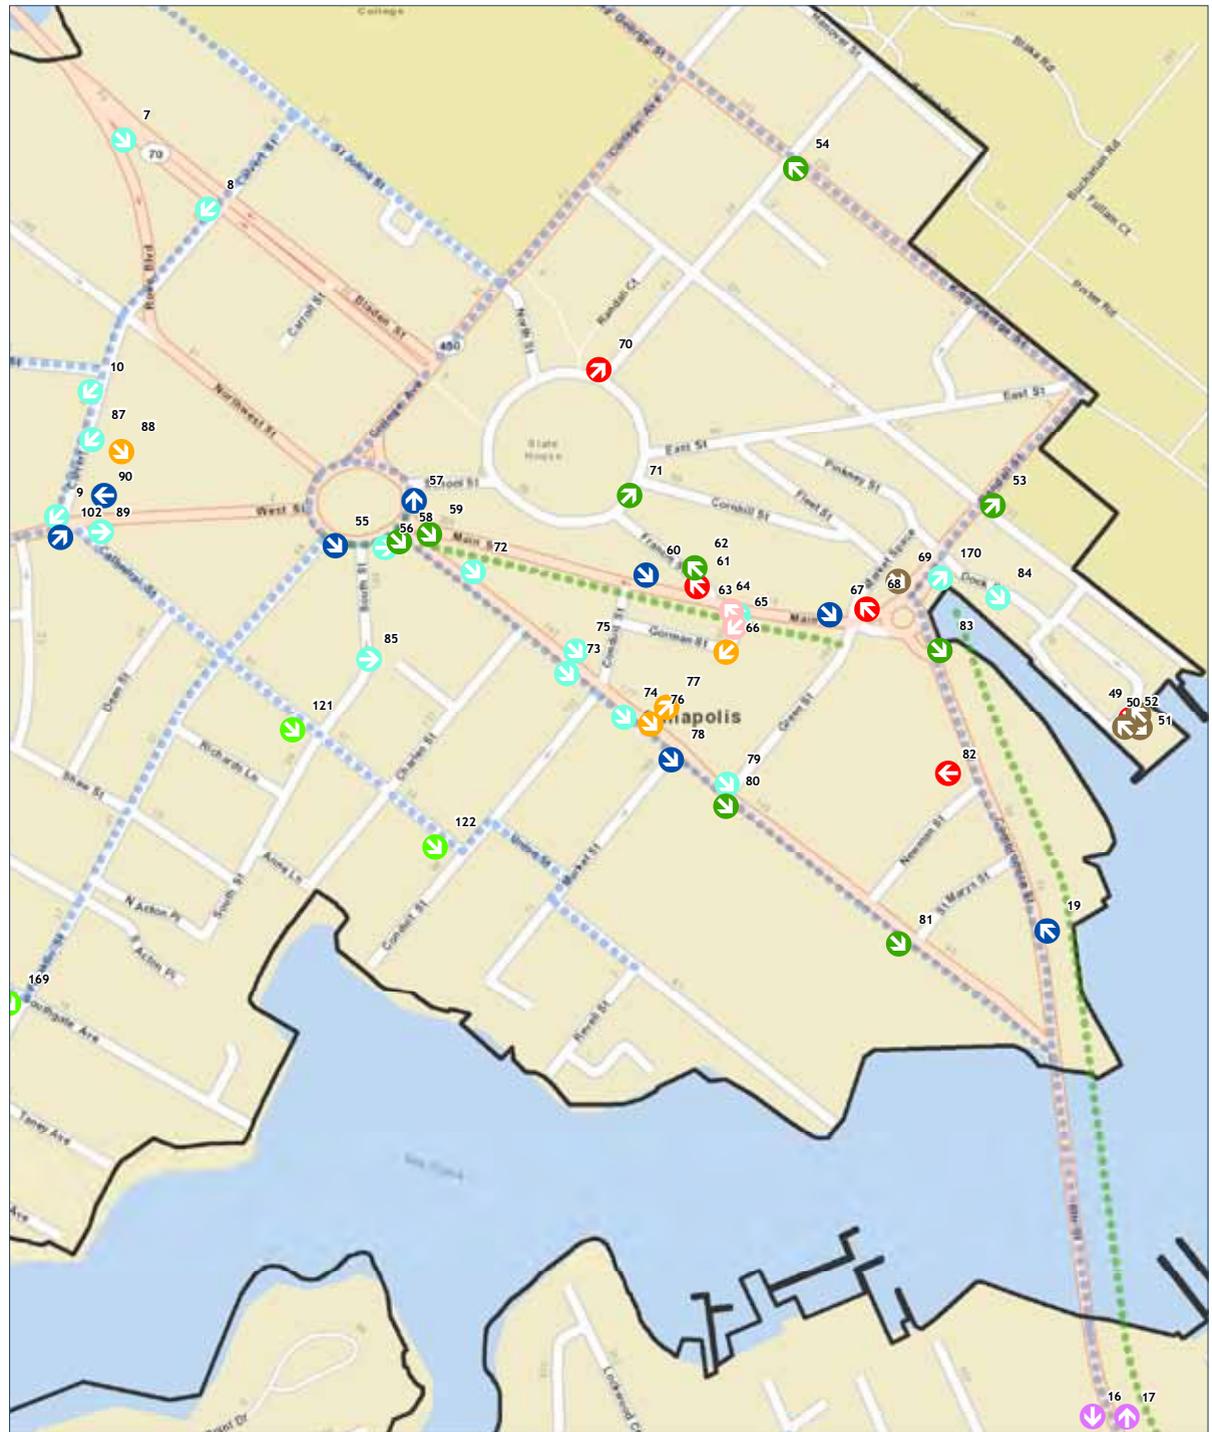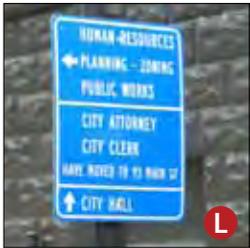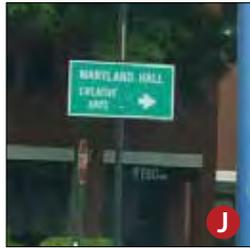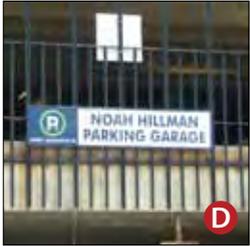

Example of Sign Inventory Data:
Downtown Annapolis Page

Inventory 6/2012

CITY OF ANNAPOLIS

PARKING GARAGE

SHUTTLE

PEDESTRIAN

DESTINATION




Arrival

Pedestrian Info

Public Transportation

Vehicular Directionals

Portals

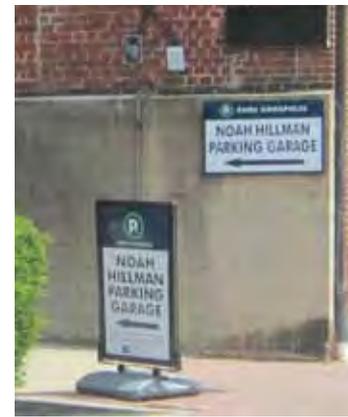

Park Annapolis Website



Consistent Signage




Proposed Parking trailblazer Identity




Parking garage signage is not consistent in the City.





Parking Brochure

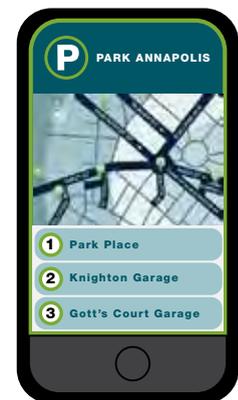

Parking App

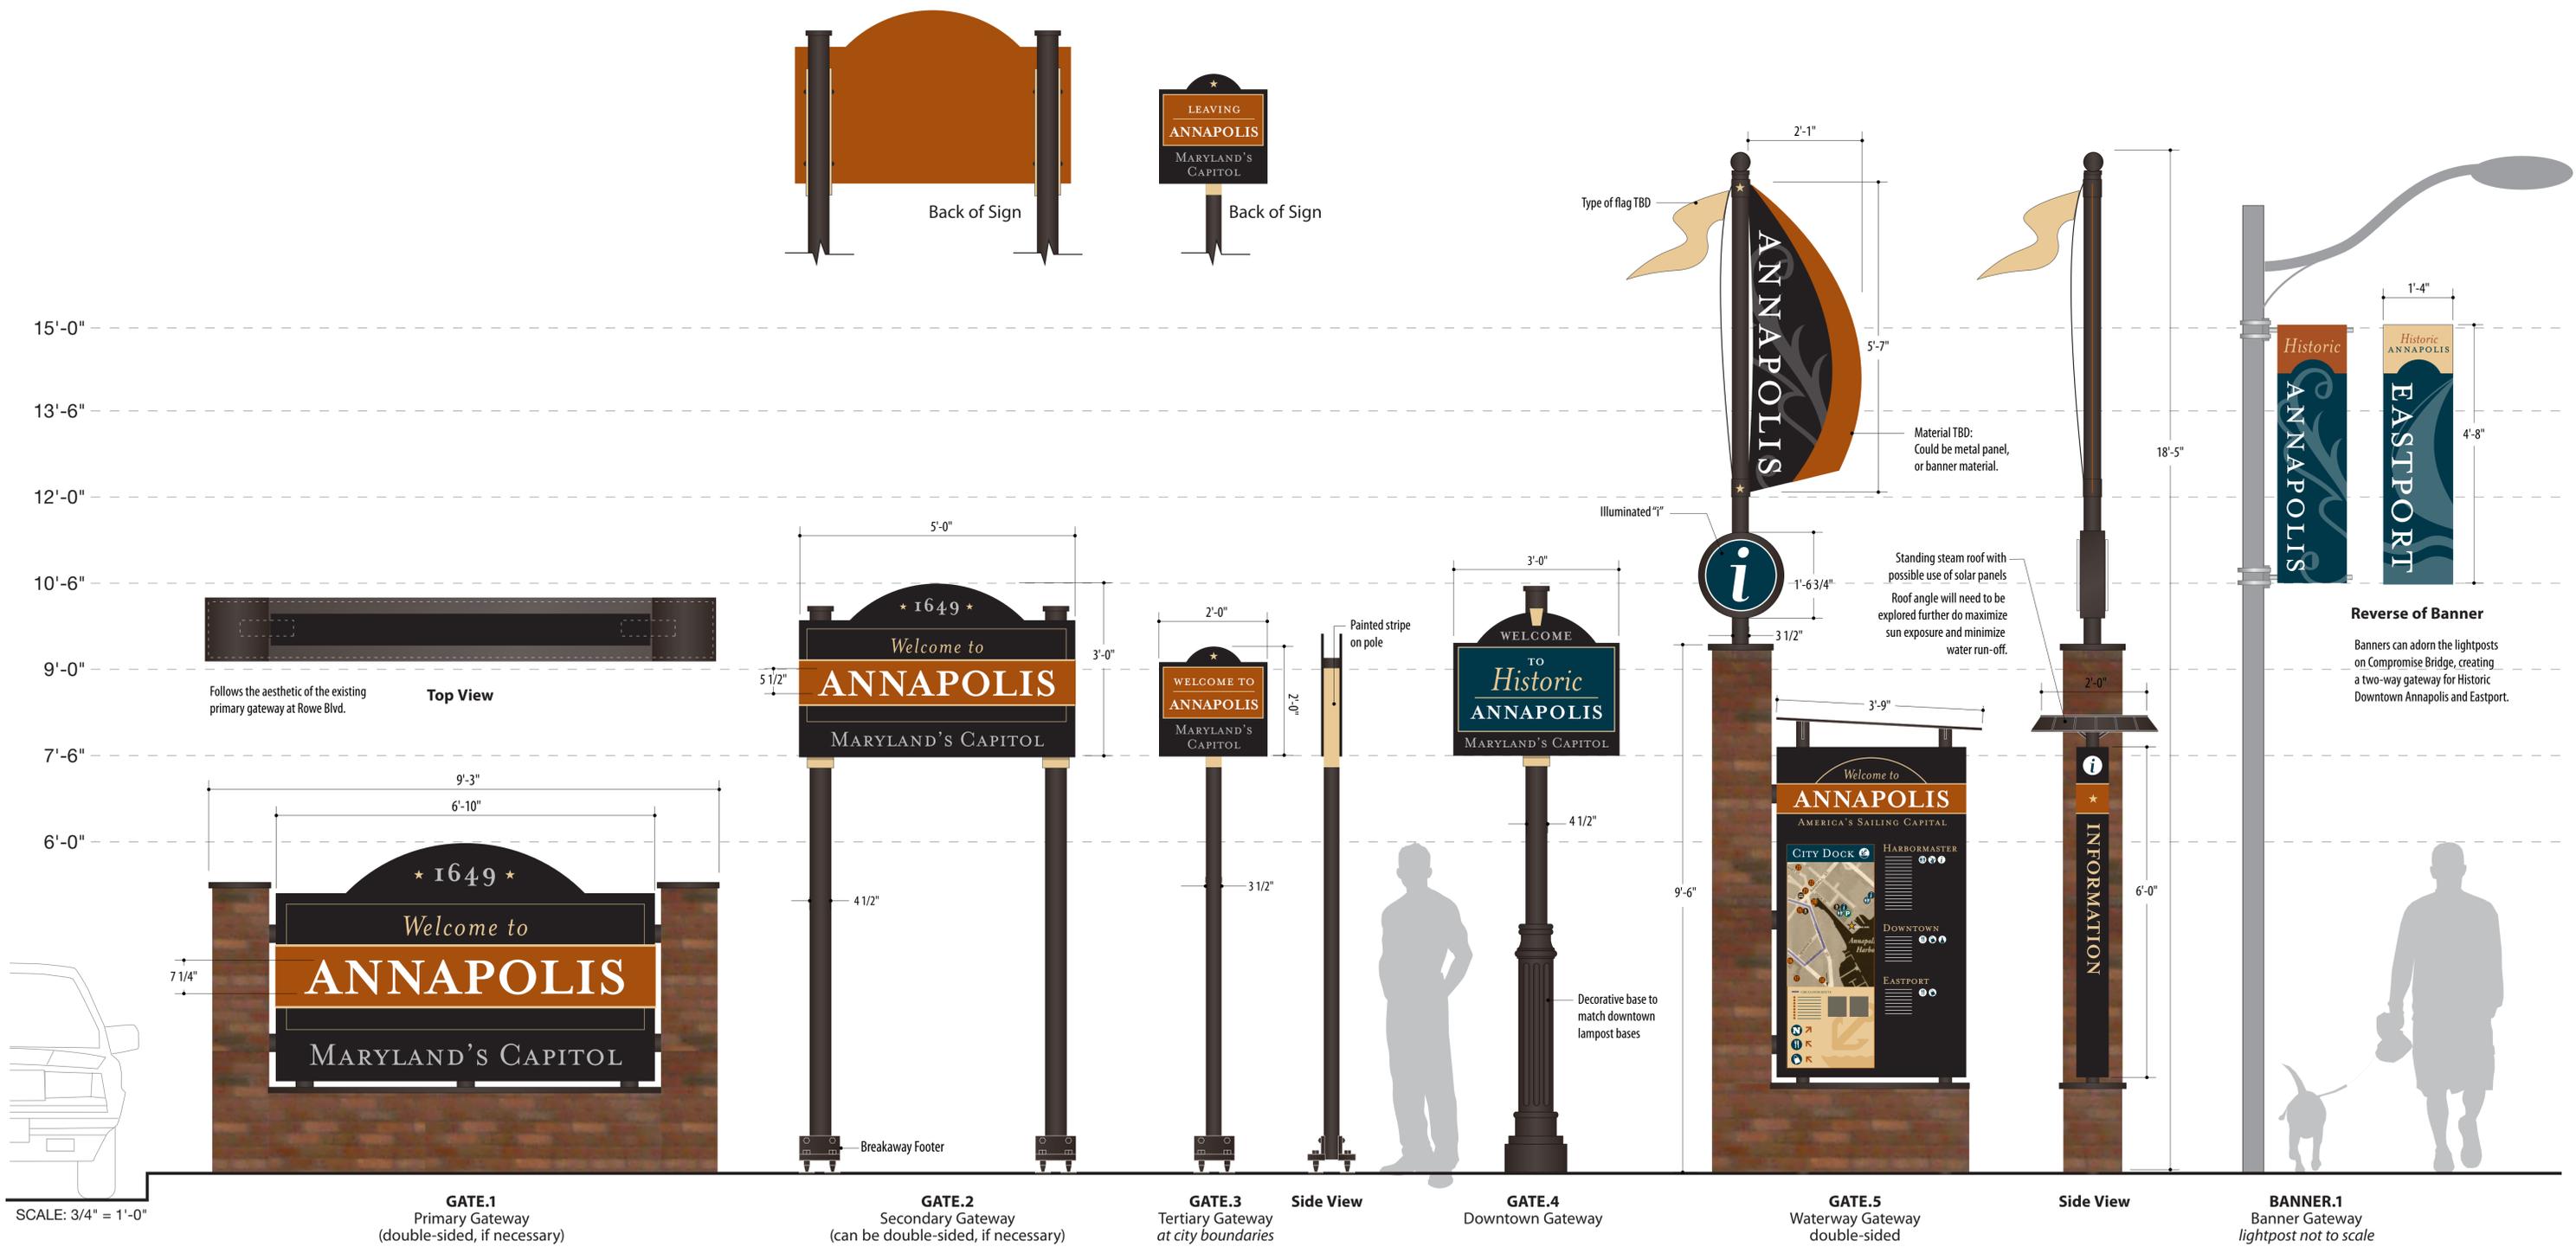

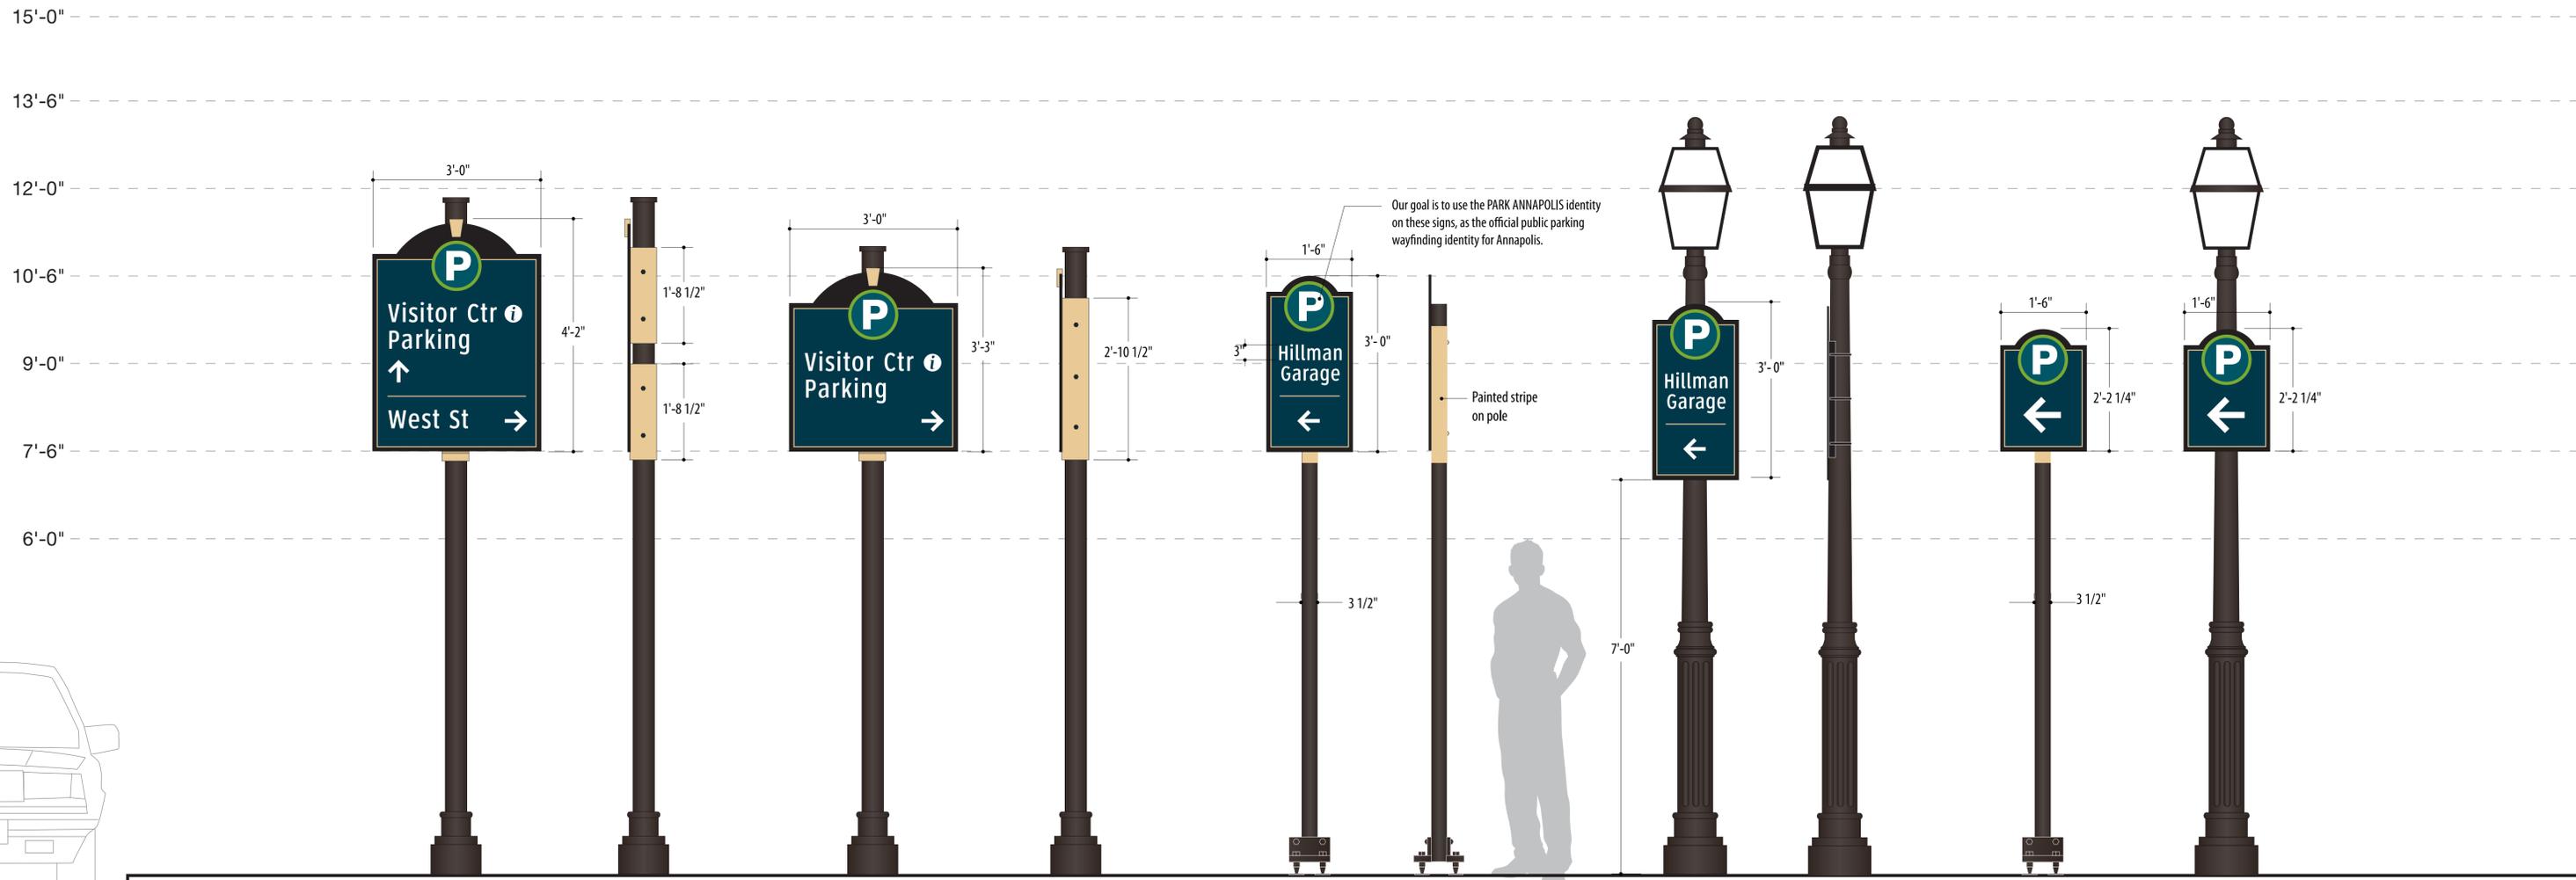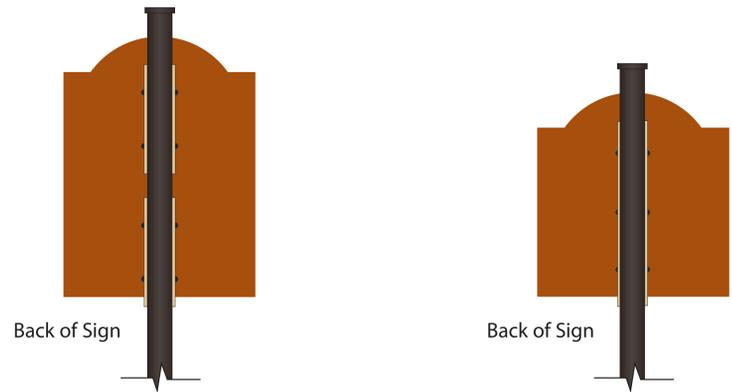

SCALE: 3/4" = 1'-0"

PARK.1
Large Parking
Directional

Side View

PARK.2
Small Parking
Directional

Side View

PARK.3
Parking Directional
RESIDENTIAL AREA
New pole

Side View

PARK.3A
Parking Directional
RESIDENTIAL AREA
Existing pole

Side View

PARK.4
Parking Trailblazer
New pole

PARK.4A
Parking Trailblazer
Existing pole



Interior of Garages - Hillman Garage



PARK ANNAPOLIS Garage Signage




New signage for other garages has a family-feel



Interior Trolley Signage - Window graphic on glass




Parking Mobile App

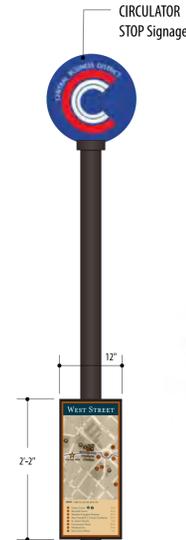

New Parking trailblazer signage

Pedestrian Map on existing CIRCULATOR poles

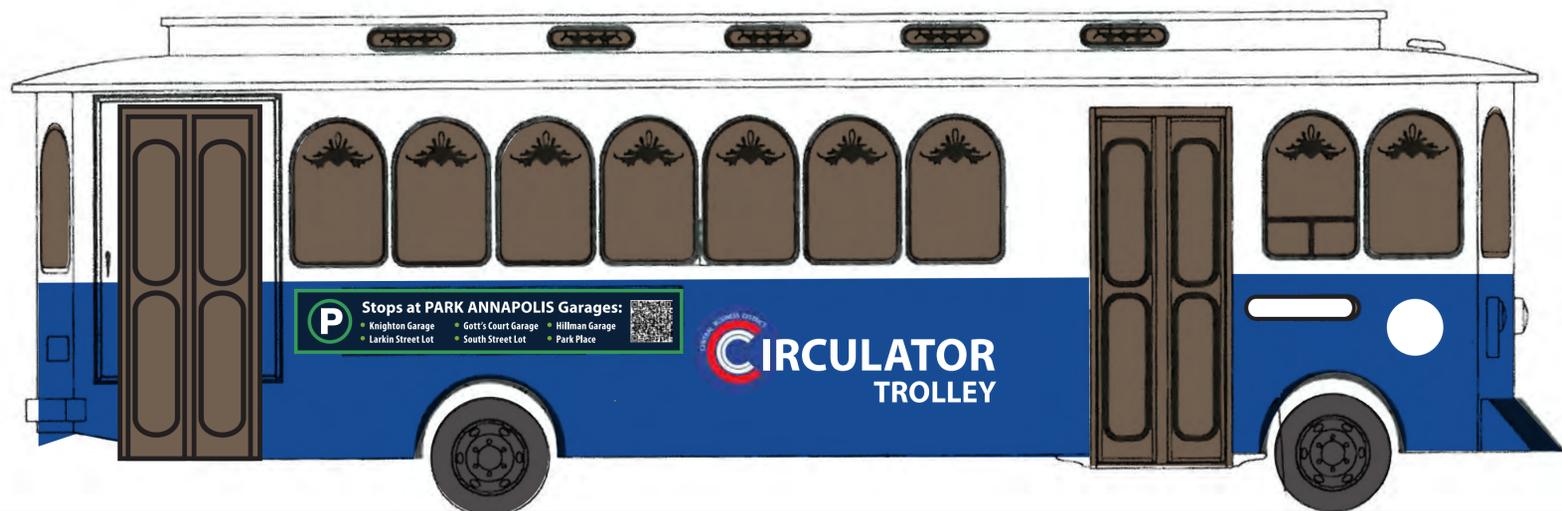


Panel on Trolley listing Garages with CIRCULATOR QR CODE

SCALE: 3/4" = 1'-0"



Blank garage walls offer an opportunity to present visitor information about attractions, the Circulator, and special events in an exciting and visually pleasing way.

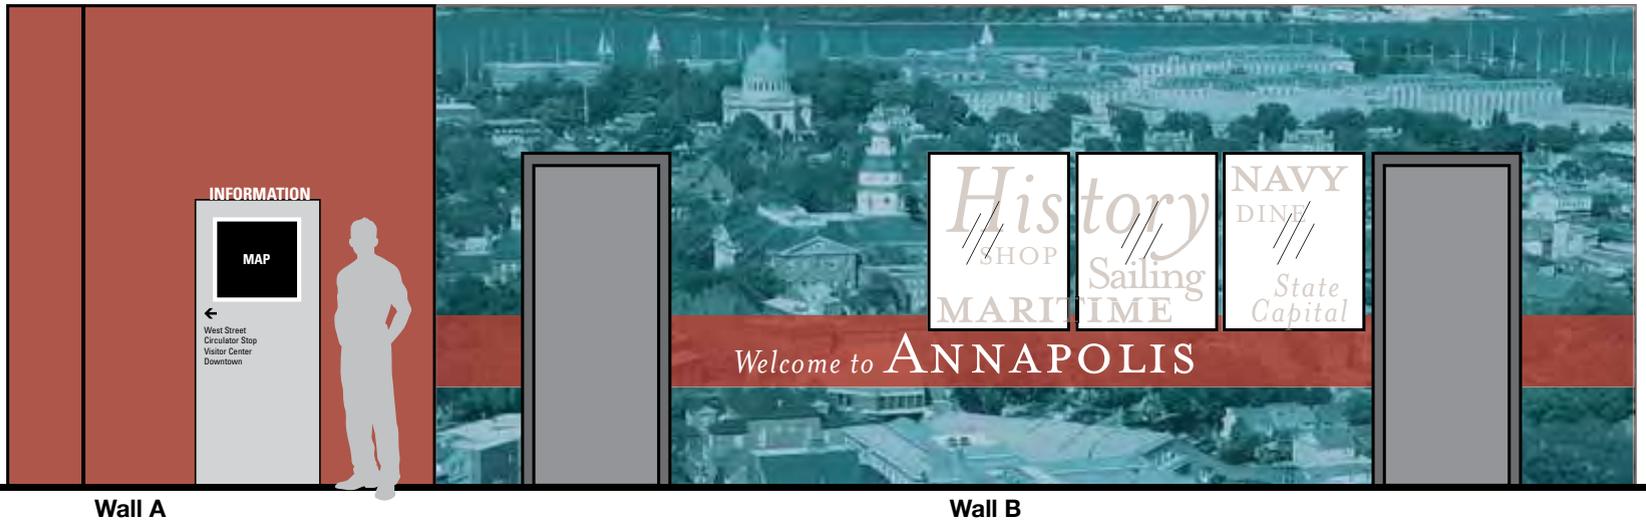



Wall A

Wall B

Signs to replace NAVIGATE ANNAPOLIS signs. Smaller overall size than current signs. Icons may be incorporated.



Pedestrian maps with nearby attractions and the Circulator route called out. Walking distances are also supplied, as well as restrooms and public parking.

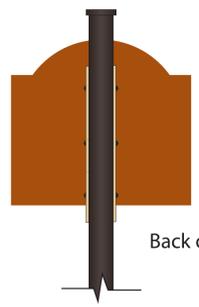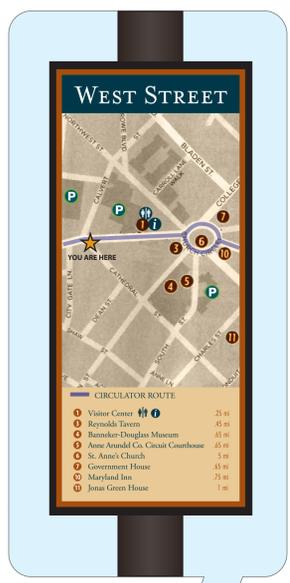

Back of Sign



Pedestrian kiosk panel shape remains the same, while colors and base styles may change depending where the kiosk is located. Kiosk location is called out at top of panel. Map of area is shown with destinations. QR codes and icons can be utilized for additional wayfinding aid. Other sides can have marketing materials, City map, or other materials.



SCALE: 3/4" = 1'-0"

PDIR.1 Pedestrian Directional Existing pole/lightpost (8 messages)

PDIR.2 Pedestrian Directional New Pole (8 messages)

MAP.1 Pedestrian Map on existing pole

MAP.2 Pedestrian Map new pole

DEST.1 Destination ID new pole


Side View

KIOSK.1 Pedestrian Kiosk (3-sided) Brick/stone Base

KIOSK.1A Pedestrian Kiosk (3-sided) Post Base


KIOSK.1B Pedestrian Kiosk (2-sided) Post Base

COMPASS.1 Sidewalk Compass

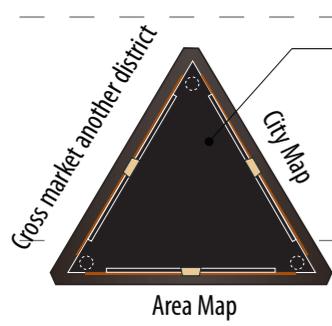

Structure is capped off

Top View

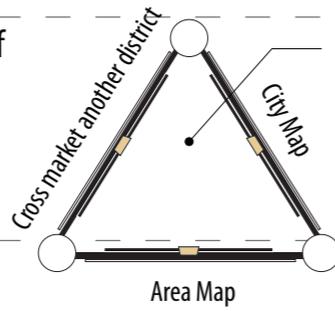


Structure is open

Top View




Top View


Locations of compasses to be determined. They will "spin" depending on their location in the Downtown.

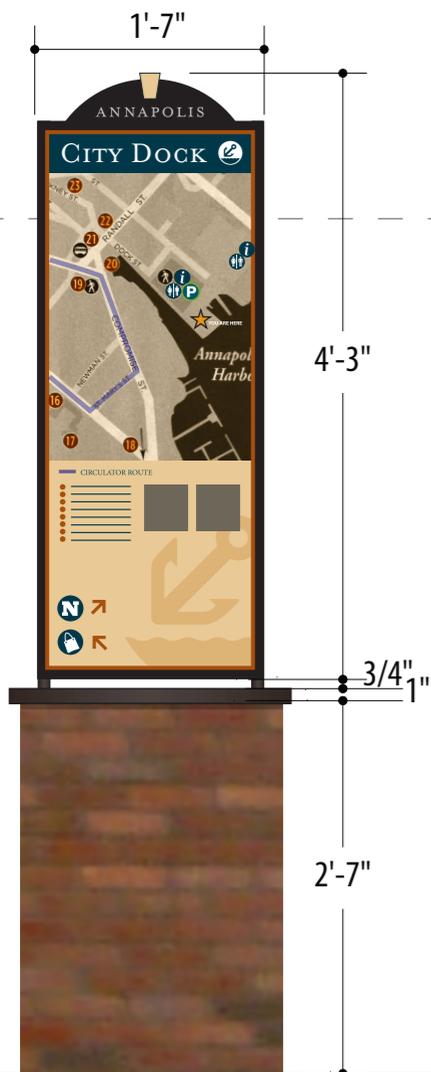


KIOSK.1
Pedestrian Kiosk
(3-sided)
Brick/stone Base

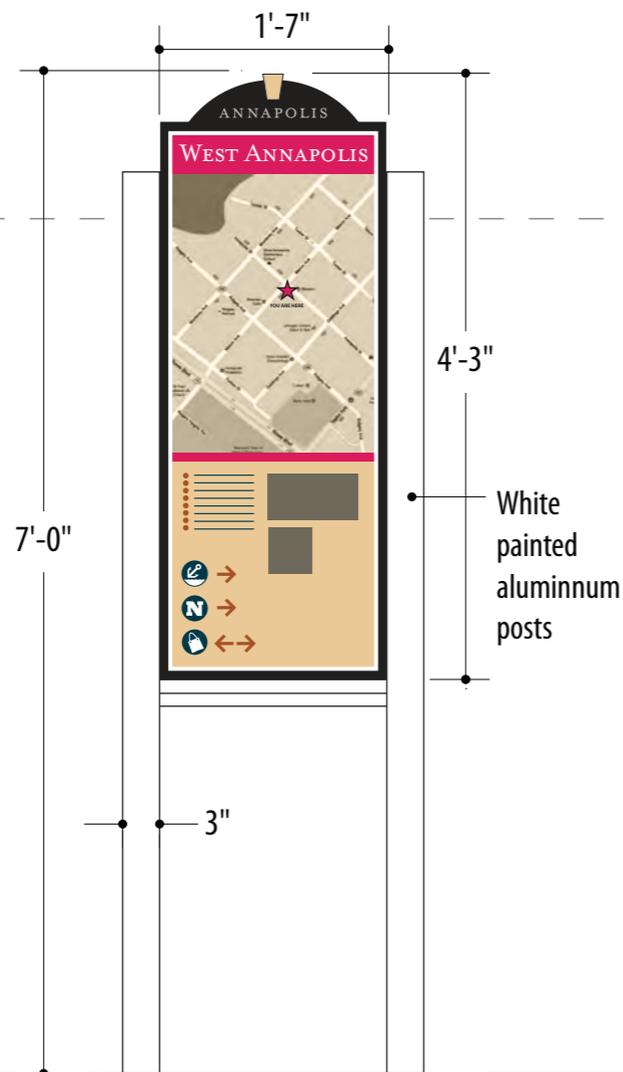

KIOSK.1A
Pedestrian Kiosk
(3-sided)
Post Base

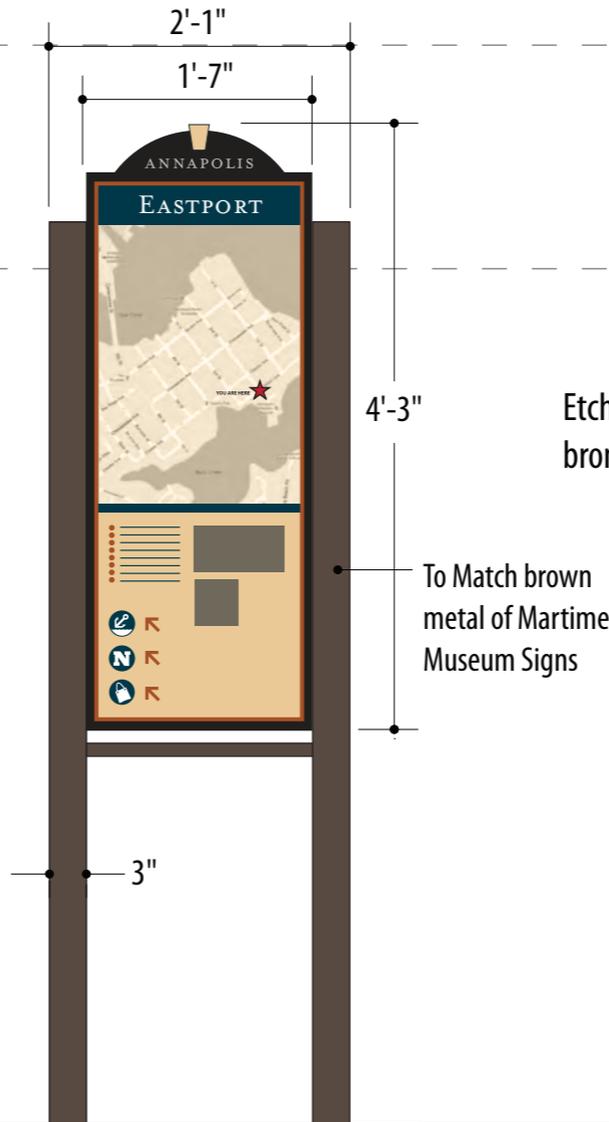

KIOSK.1B
Pedestrian Kiosk
(2-sided)
Post Base

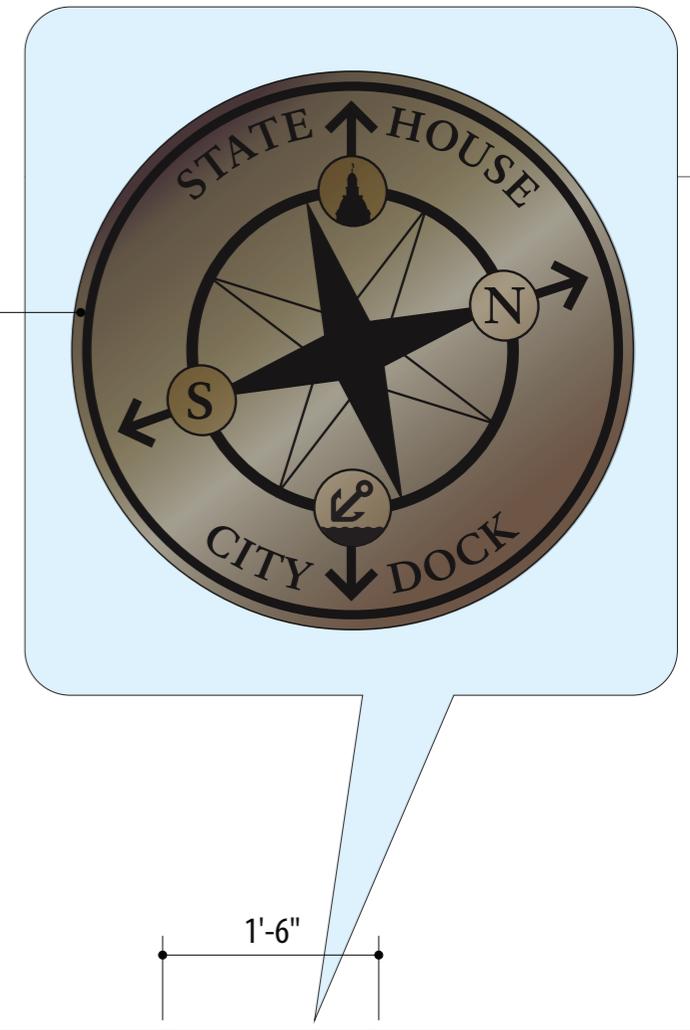

COMPASS.1
Sidewalk Compass

ANNAPOLIS

State House / State Circle



Maryland Ave



St. John's College



William Paca House/Garden



West Street





Annapolis Transit Bus Stop



Hillman Garage



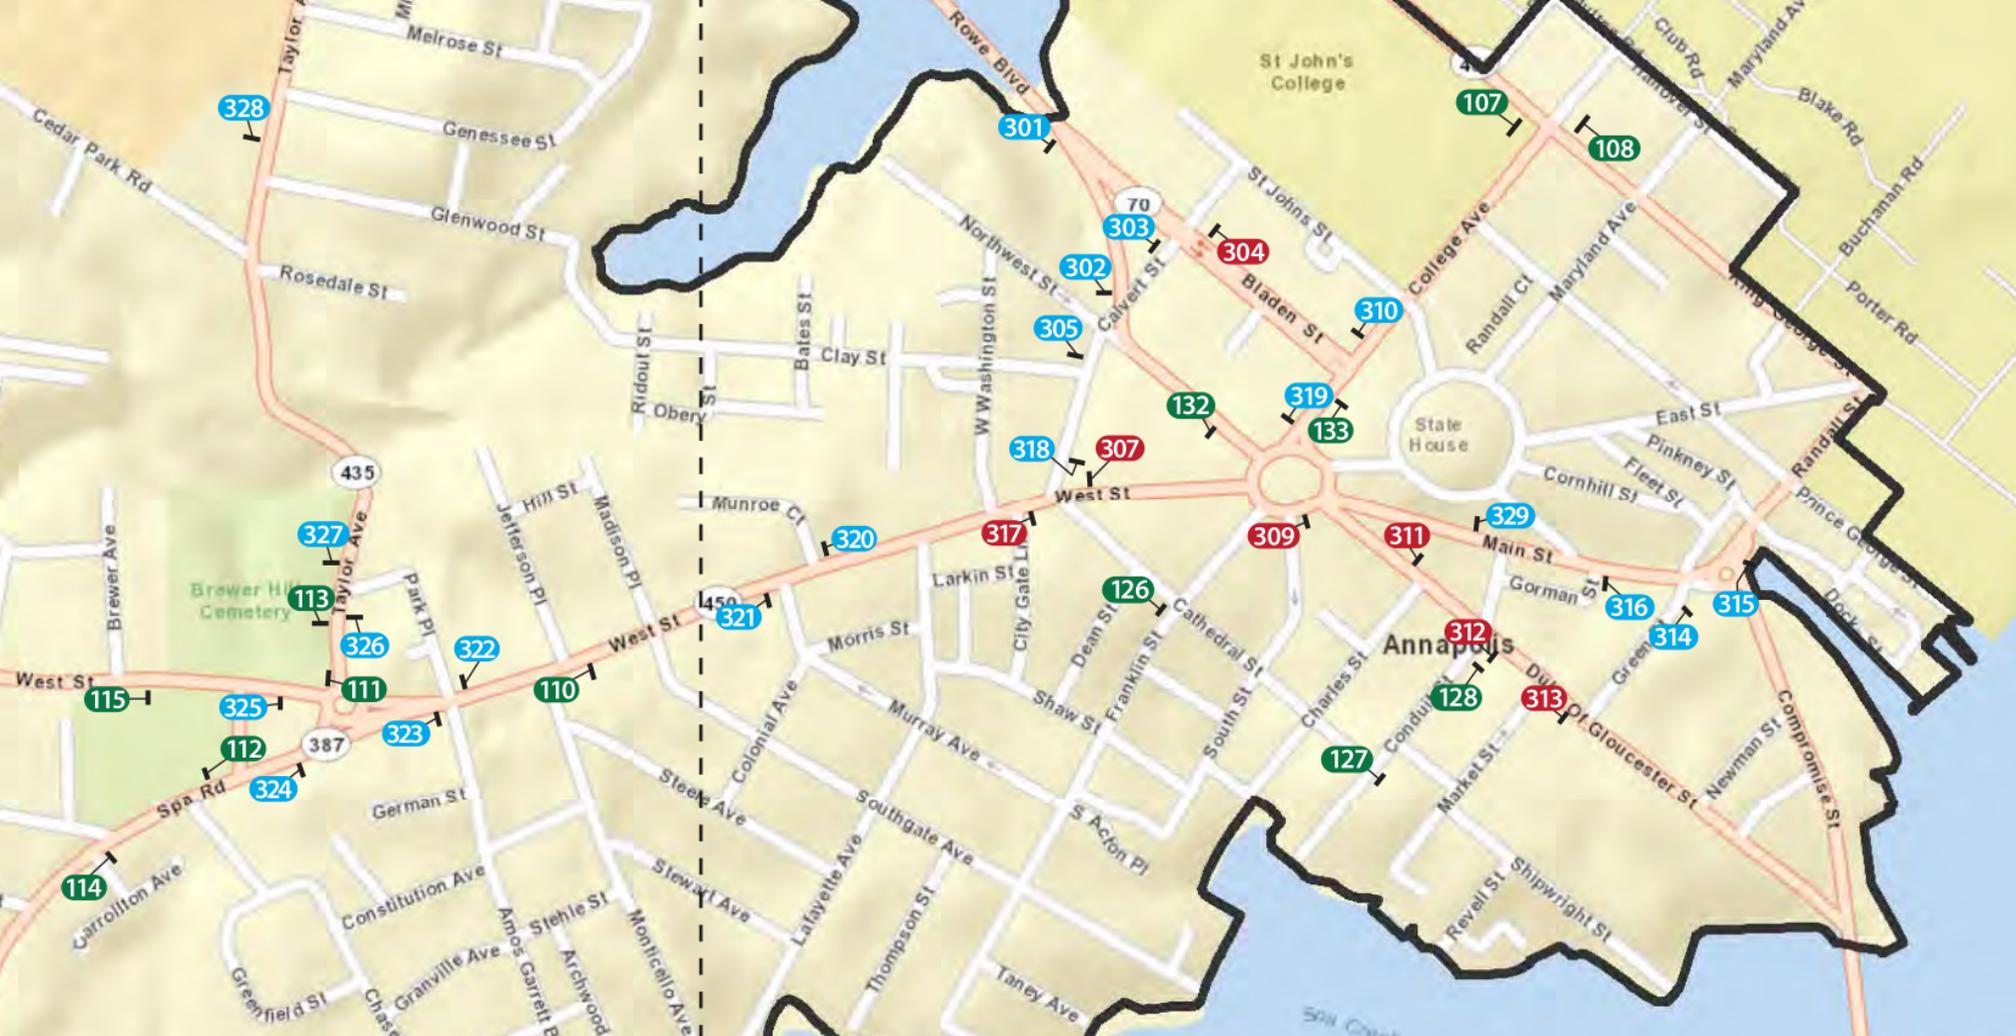

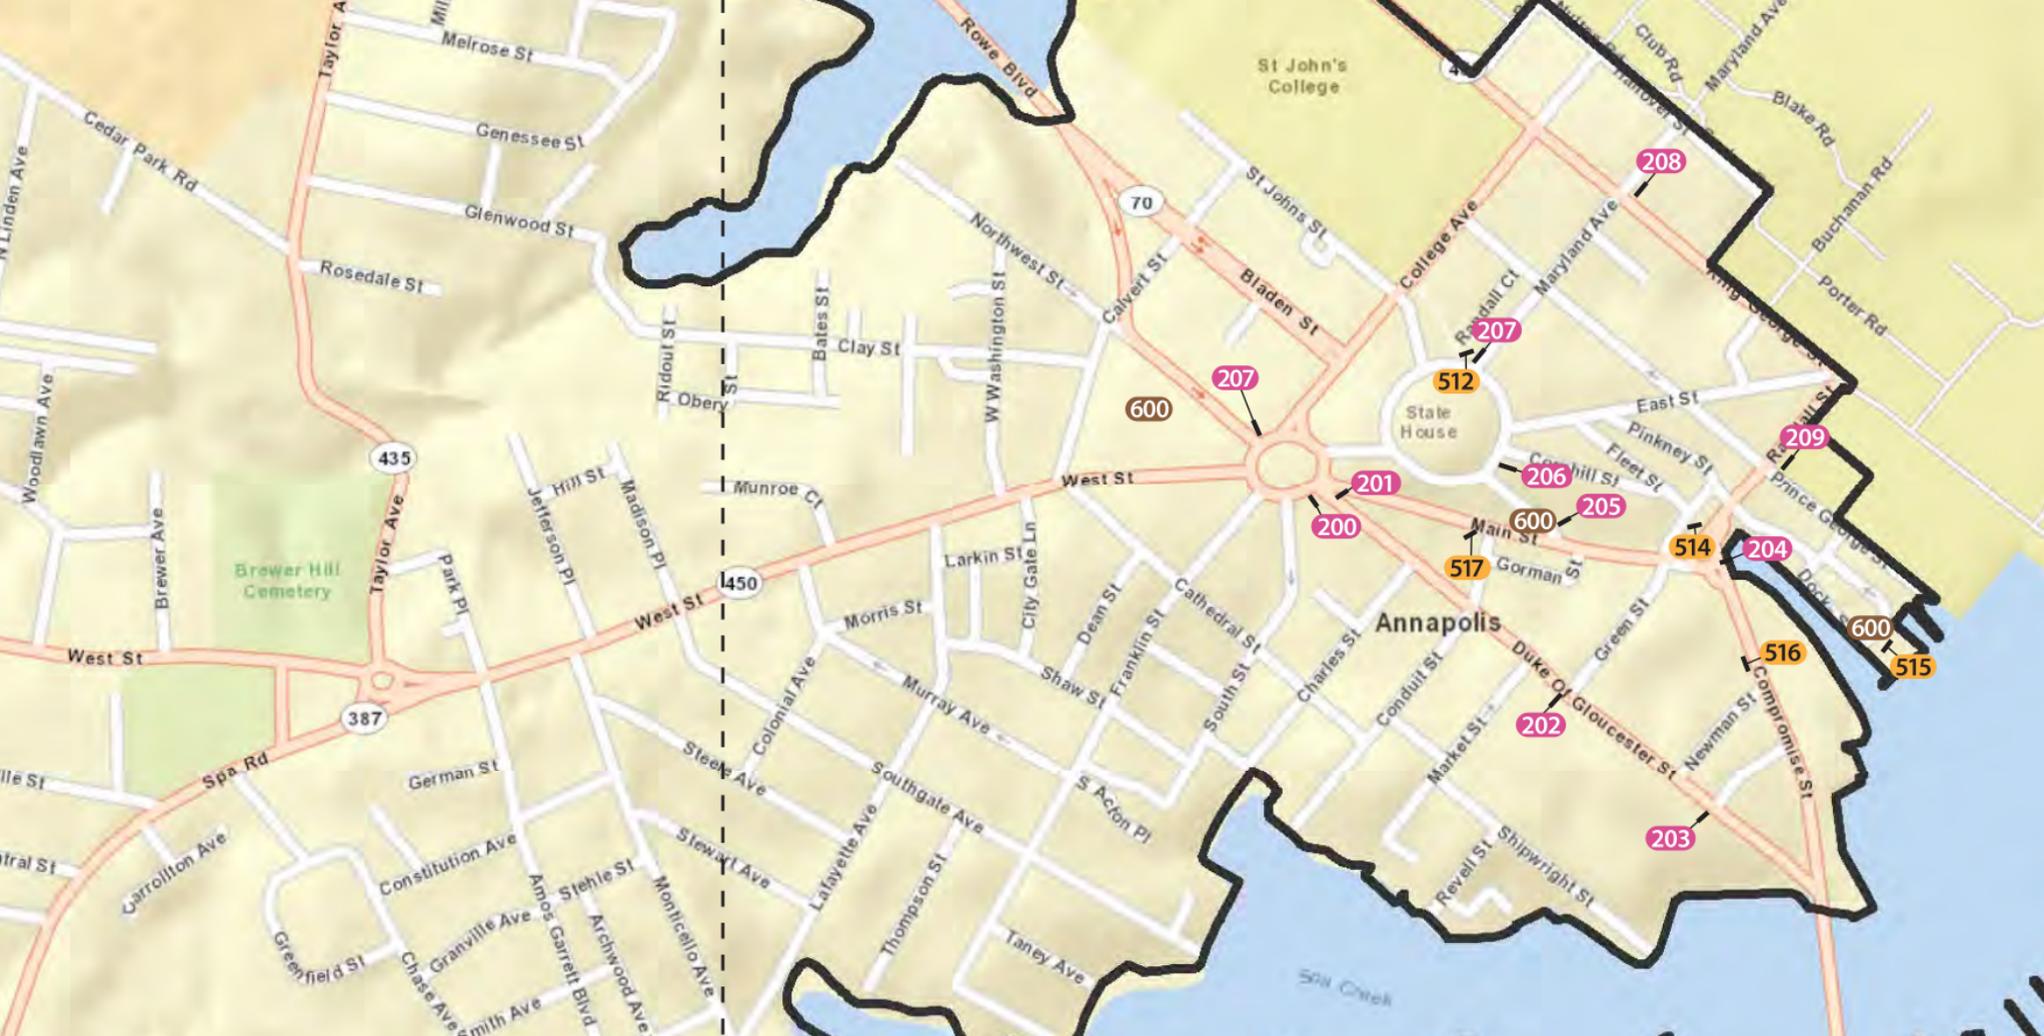

St John's College

Annapolis

State House

Brewer Hill Cemetery

Spa Creek

Taylor Ave

Taylor Ave

Spa Rd

Greenfield St

Chase Ave

Smith Ave

Melrose St

Genessee St

Glenwood St

Rosedale St

Woodlawn Ave

Brewer Ave

Park Pl

West St

German St

Constitution Ave

Granville Ave

Amos Garrett Blvd

Archwood Ave

Jefferson Pl

Madison Pl

Munroe Ct

West St

Steele Ave

Stewart Ave

Monticello Ave

Stehle St

Ridout St

Obery St

Hill St

Munroe Ct

West St

Colonial Ave

Steele Ave

Stewart Ave

Monticello Ave

Stehle St

Bates St

Clay St

Munroe Ct

Morris St

Colonial Ave

Steele Ave

Stewart Ave

Monticello Ave

Stehle St

W Washington St

City Gate Ln

Larkin St

Morris St

Colonial Ave

Steele Ave

Stewart Ave

Monticello Ave

Stehle St

Shaw St

Franklin St

South St

S Acton Pl

Taney Ave

Thompson St

Stehle St

Dean St

Cathedral St

Charles St

Conduit St

Market St

Shipwright St





















































ARKANSAS
Downtown P
USE WEST ST GARAGES



ANNAPOLIS

↑ Visitor Ctr

USNA Visitors

← Gate 1

District Court →



P

Visitor Ctr



West St
Garages







P

↑ West St
Garages

Park Place
←

ANNA POLLE
Maryland
Hall
SECOND RIGHT
West Street
THIRD RIGHT







↑ Visitor Ctr

Knighton
Garage →






C

CITY OF BOSTON
NO PARKING
HERE TO CORNER

NO
PARKING
HERE TO
CORNER

TRAINING

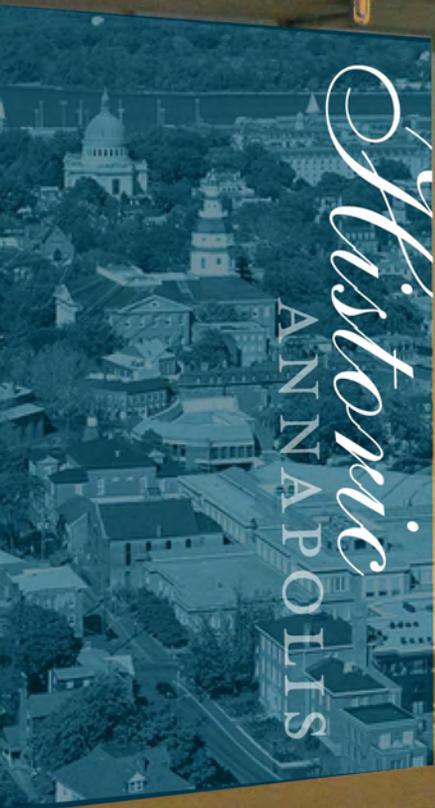

← WEST STREET

GG

SHOP
*
DINE
*
ARTS
→

PUBLIC WORKERS TO
CHECK YOUR CAR
AND TRUCK HERE

EXIT





W150653



ANAPOLIS
MAIN STREET

ONE WAY CIRCULAR ROUTE

- ↑
- ↓
- ↶
- ↷

SUNTRUST



TRUCK
LOADING
ZONE



ANNAPOLIS

- ↑ William Paca House/Garden
- ↑ St. Anne's Church
- ← Historic Annapolis Museum
- ← St. Mary's Church
- US Naval Academy
- ↑ Annapolis Transit Bus Stop
- Water Taxi





HISTORIC
ANNAPOLIS

MUSEUM

Salter Wright
Center



HISTORIC
ANNAPOLIS
MUSEUM

99 Main Street

BOSTON

QUESTIONS ANSWERS



Color Palette

NOTES:


- Smaller panel size
- Color palette - Naval Academy and Historic Annapolis
- Uses icons prominently
- Arch and keystone architectural elements
- Brick base for kiosk

High speed roads entering Annapolis

Downtown Annapolis

Downtown Annapolis

Adjacent Neighborhoods

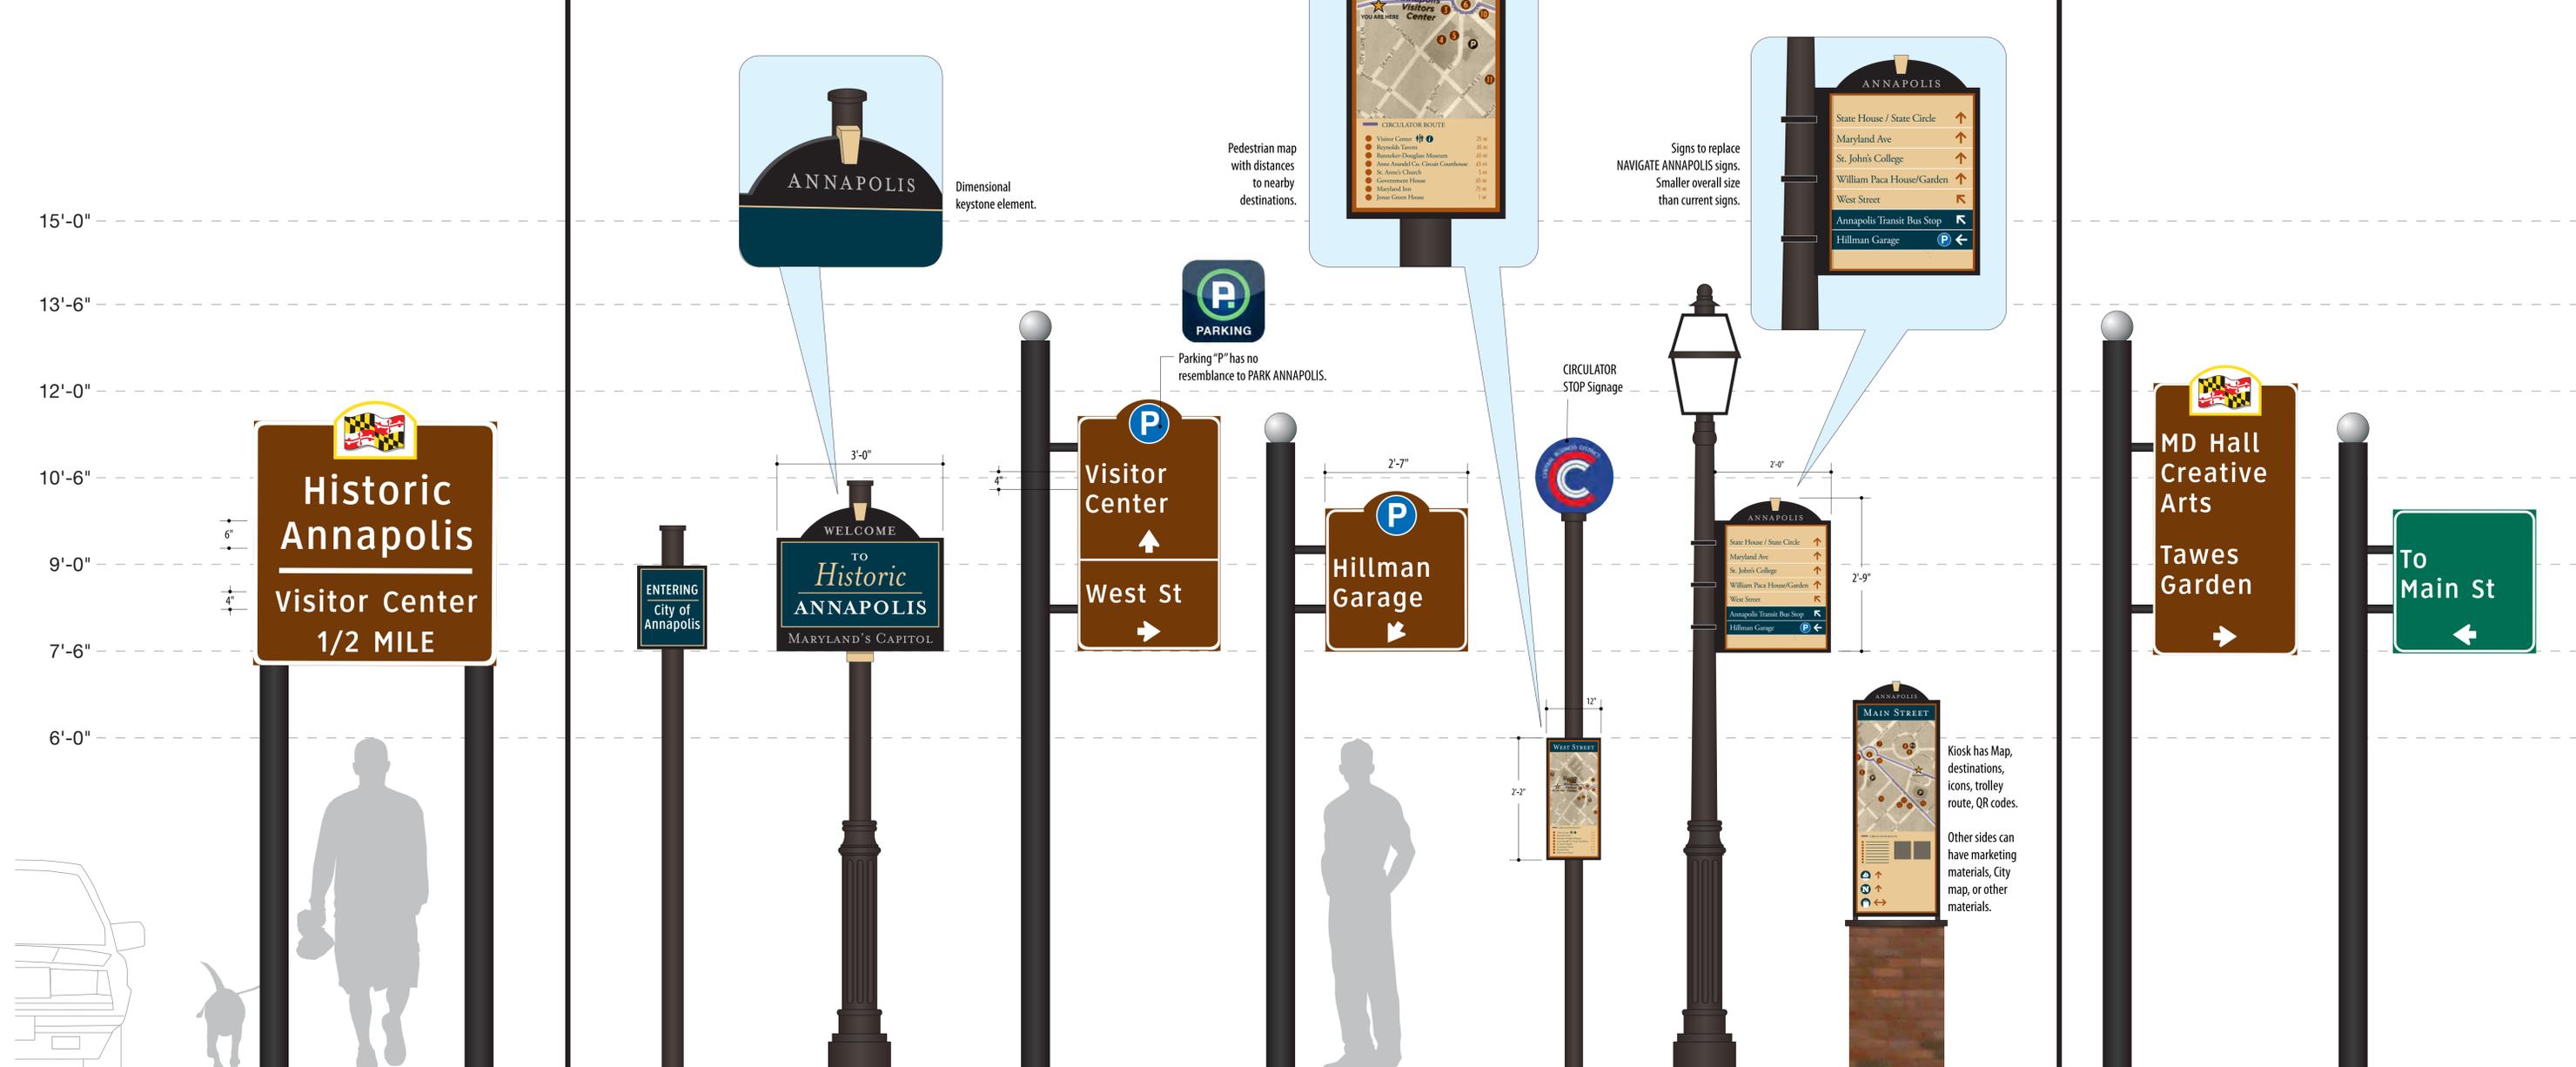

SCALE: 3/4" = 1'-0"